


5221 OLD STAGE RD. N

# BONUS ROOM

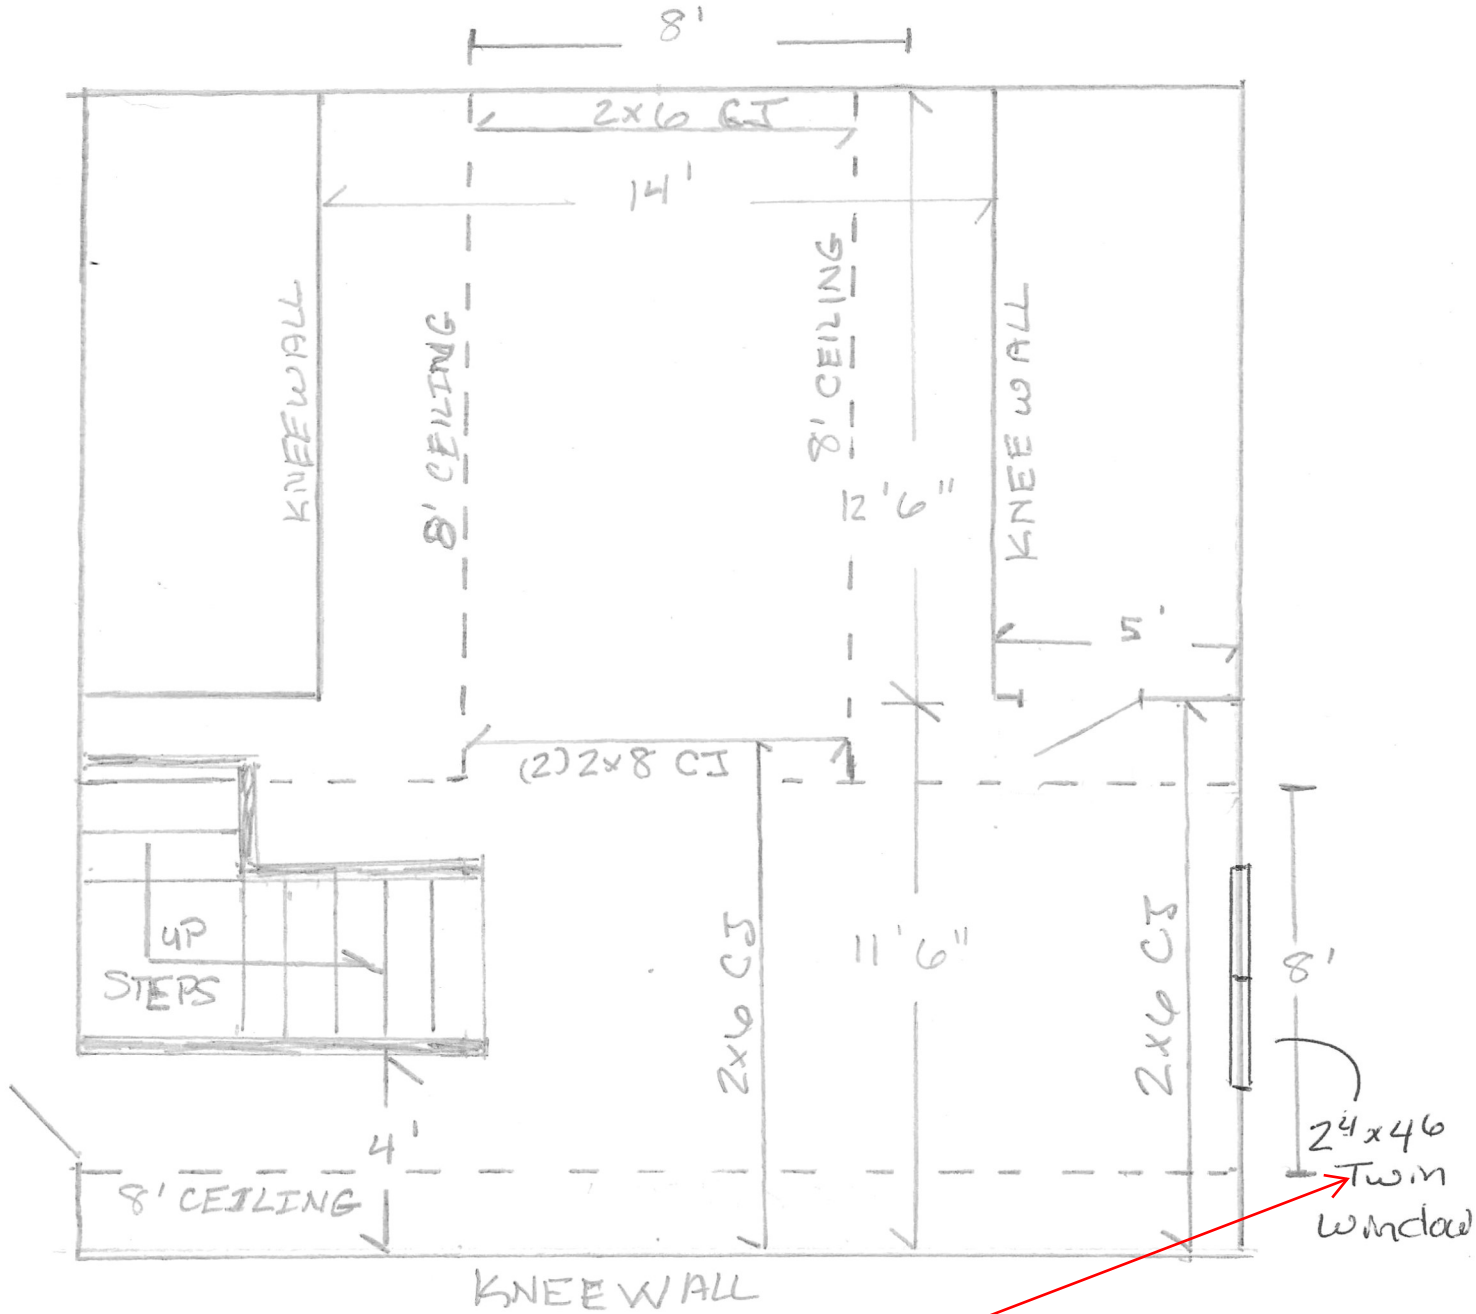

ATTIC



Verify egress in field.

SCALE 1/4" = 1'