


5221 OLD STAGE RD. N

Bonus Room

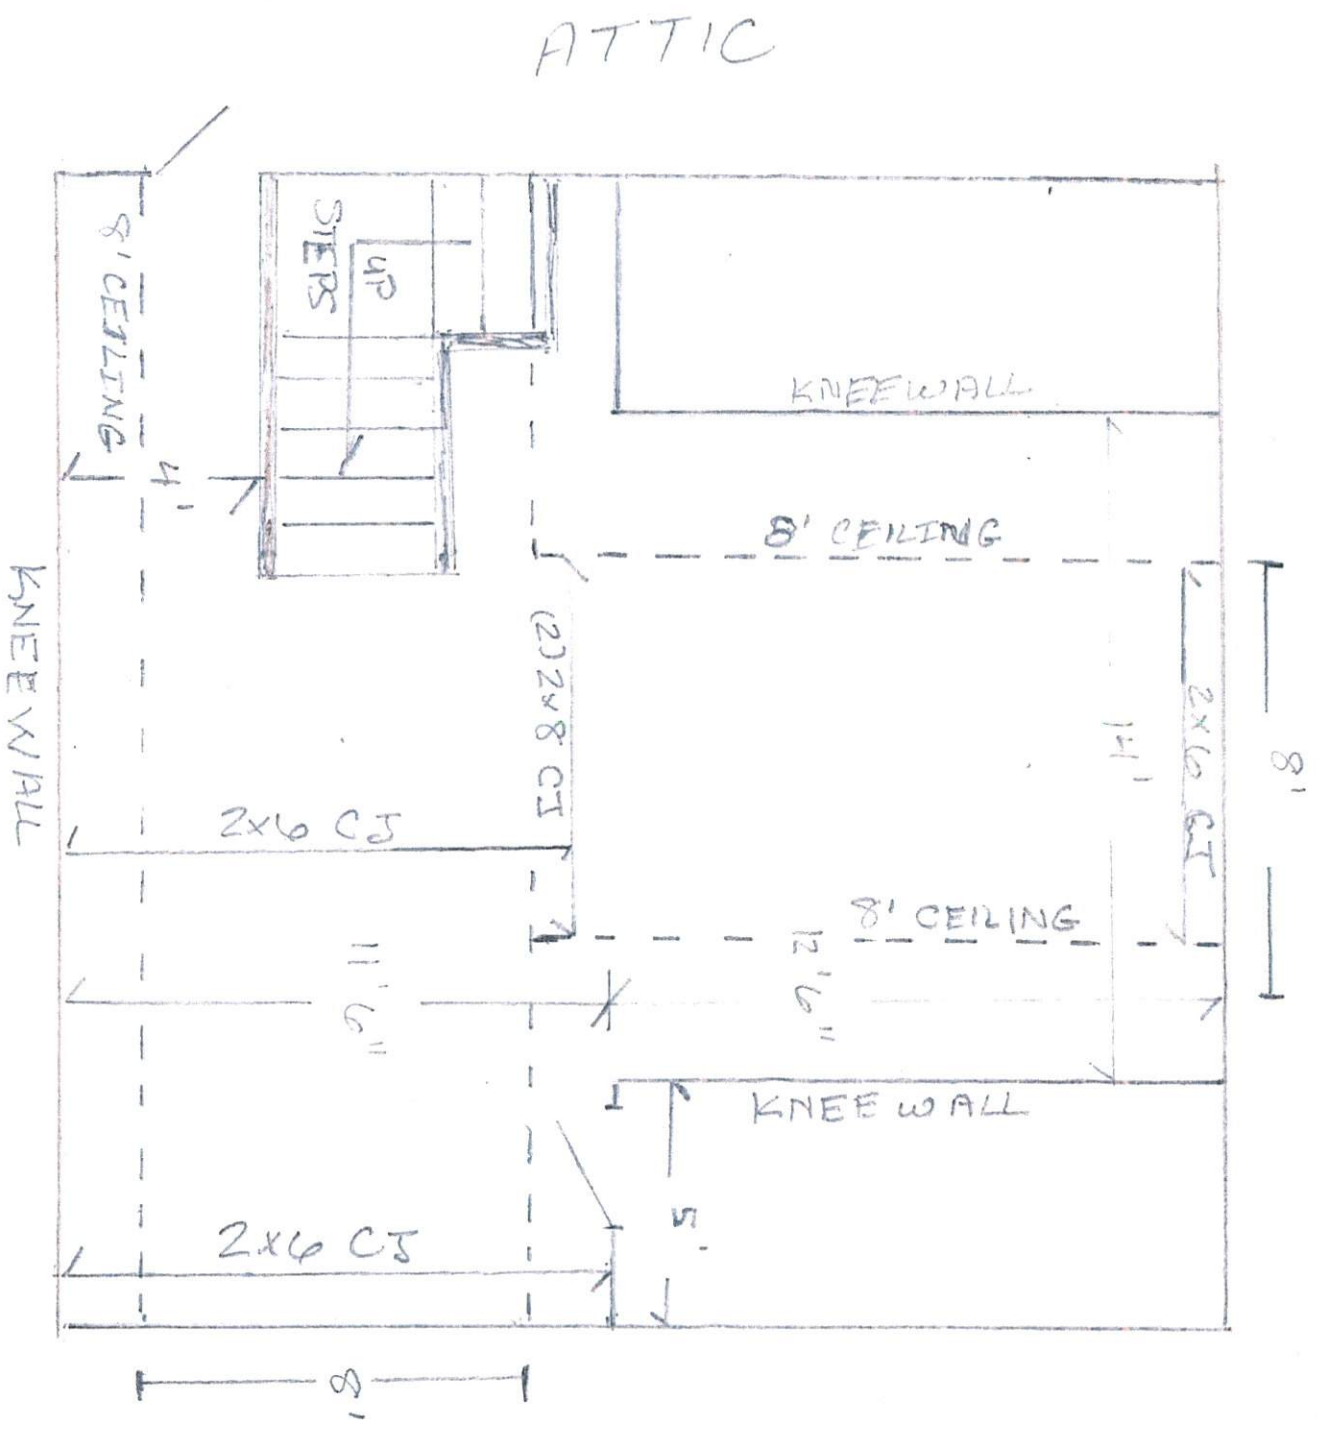

SCALE 1/4" = 1'