


ANCHOR ROD SCHEDULE	
WALL HEIGHT	MAX. SPACING
≤ 8-FT	72"
> 8-FT	40"

NOTE: WALL NOT TO EXCEED 10-FEET IN HEIGHT.

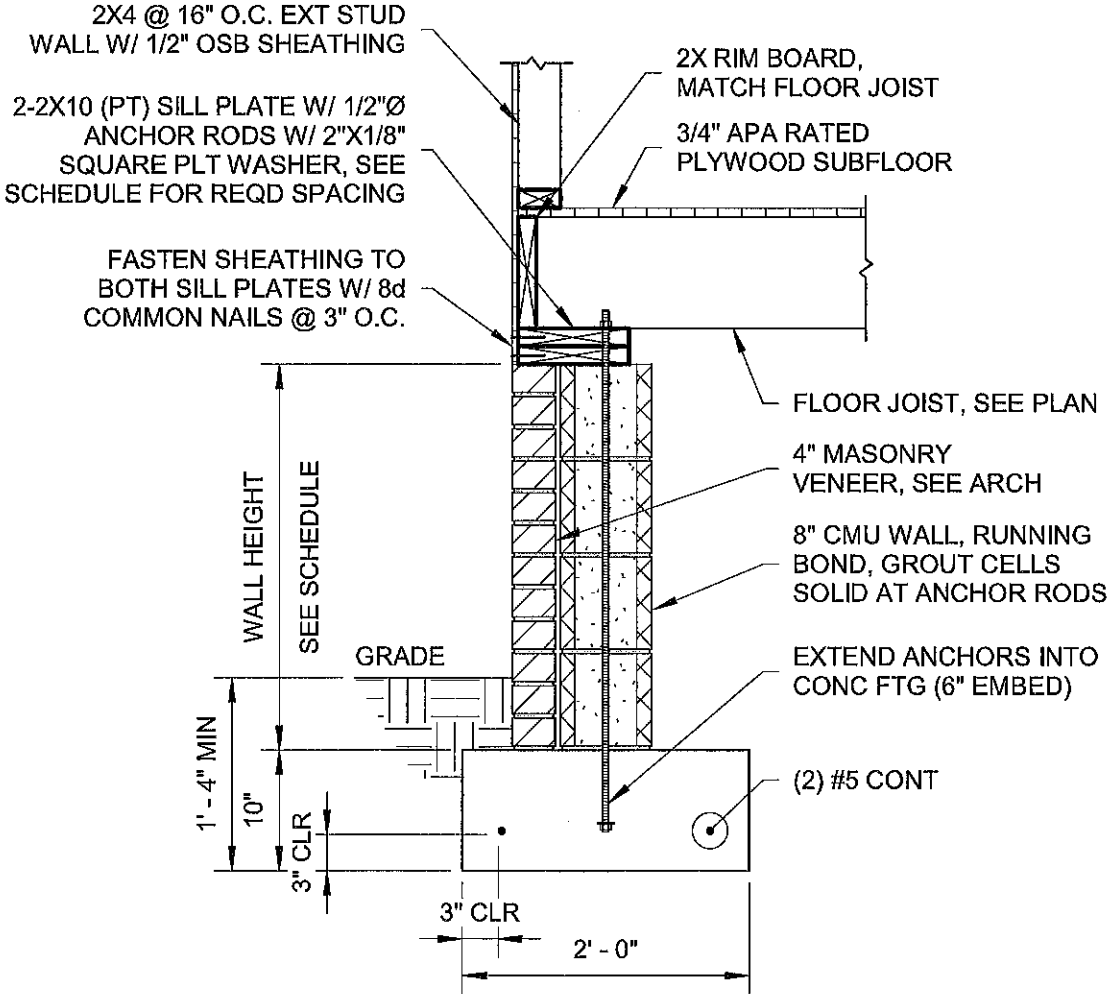

SUMMIT
 DESIGN AND ENGINEERING SERVICES
 State License #: P-0339
 1110 Navaho Drive, Suite 600
 Raleigh, NC 27609
 Voice: (919) 322-0115
 Fax: (919) 322-0116
 www.SummitDE.net



07/08/2022

REBUILD NC
ALTERNATE STEM WALL SECTION
 APPLICABLE TO ALL PROTOTYPE NCORR PLANS.

PROJECT NO.:	N/A
ISSUE DATE:	07/08/2022
DRAWN BY:	JWB
CHECKED BY:	CCB

SHEET
RS1