


I, G. DARRELL TAYLOR, CERTIFY THAT THIS PLAT WAS DRAWN BY ME FROM AN ACTUAL SURVEY BY ME (DEED DESCRIPTION RECORDED IN BOOK 2088, PAGE 4; PLAT CABINET F, SLIDE 314-C); THAT THE RATIO OF PRECISION AS CALCULATED IS 1:20,000+. HITNESS MY ORIGINAL SIGNATURE, LICENSE NUMBER AND SEAL THIS 18TH DAY OF APRIL, A.D., 2024.

*G. Darrell Taylor*  
 PROFESSIONAL LAND SURVEYOR  
 LICENSE NUMBER L-3729

WILLIAM MORLEY  
 PIN 8588-31-0430  
 DB 3946-883  
 PB 2005-959

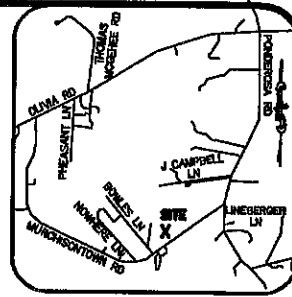

VICINITY MAP




JUAN PABLO JORGE RIVERA  
 PIN 8588-20-1816  
 DB 4211-1976

JUAN PABLO JORGE RIVERA  
 PIN 8588-20-1816  
 DB 4211-1976

LEGEND	
EP	= EXISTING IRON PIPE
EP	= EXISTING IRON ROD
NR	= NEW IRON ROD
OT	= OPEN TOP PIPE
OT	= CRIMPED TOP PIPE
RB	= RE-BAR
ECM	= EXISTING CONCRETE MON
R/W	= RIGHT OF WAY
E/P	= EDGE OF PAVEMENT
S/D	= BACK OF CURB
WM	= WATER METER
○	= POWER POLE
⊙	= LIGHT POLE
⊙	= CALCULATED POINT
NOTES:	
BEING ALL OF TRACT 2 OF THE MARY LYNETTE S. BURN S/D AS RECORDED IN PLAT CABINET F SLIDE 314C IN THE HARNETT COUNTY RECORDS.	
LOT IS SUBJECT TO ALL RESTRICTIONS AND EASEMENTS OF RECORD.	
FLOOD NOTE:	
NO FEMA FLOOD HAZARD AREAS PER FIRM NUMBER 371026600K, MAP REVISED OCTOBER 3, 2006.	

THIS MAP IS NOT A CERTIFIED SURVEY AND HAS NOT BEEN REVIEWED BY A LOCAL GOVERNMENT AGENCY FOR COMPLIANCE WITH ANY APPLICABLE LAND DEVELOPMENT REGULATIONS.

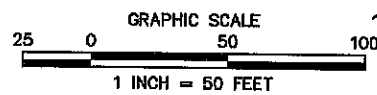

APP-04382

PROJ. NO.: 2024-311 FILENAME: ALEXANDER DRAWN BY: GDT SCALE: 1" = 50' DATE: 04/18/24	PLOT PLAN FOR: <b>JACQUELYN ALEXANDER</b> 1231 MURCHISONTOWN ROAD SANFORD, NC 27332 JOHNSONVILLE TWP., HARNETT CO., N.C. PIN 9568-20-2688 DB 2086, PG 4	<b>G. DARRELL TAYLOR</b> Professional Land Surveyor 2220 Effingham Circle Raleigh, NC 27615 919.906.8043 ncsurveyorder@gmail.com
--	--	---