


NOTE: Site Information Taken From Survey By
Mickey R. Bennett PLS, Drawn February 27, 2021

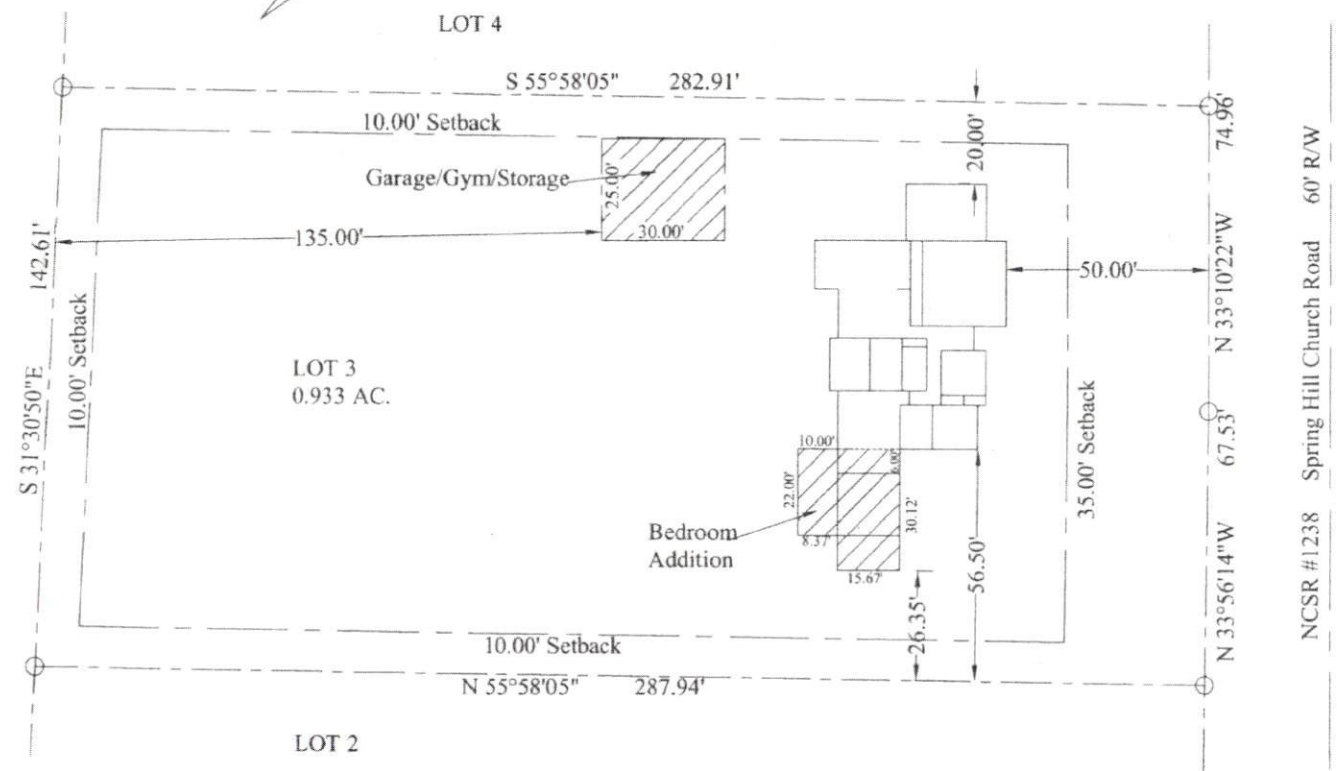

NCSR #1238 Spring Hill Church Road 60' R/W

DRAFTING SERVICES
 110 LABORATORY ROAD
 FARMINGTON, CT 06030-3000
 TEL: 860-671-1000

Scale	AS SHOWN
Author	J.A. Hart
Checker	
Date	02/27/21
Project Name	Spring Hill Church Rd
Sheet No.	1238-21