

DATE WATER METER ORDERED _____
 DATE TEMP POLE ORDERED _____
 DATE STEEL ORDERED _____
 DATE E&S MEASURES ORDERED _____

BUILDING SETBACK CHART	
FRONT	30' MIN.
SIDE	10' MIN. (20' CORNER)
REAR	20' MIN.
IMPERVIOUS	2,015 (10%)


RYAN HOMES-RLH AREA CALCULATIONS	
DRIVEWAY	724 SF
LEADWALK	41 SF
PUBLIC WALK	N/A SF
SOD	17,907 SF
WHC	42 LF
SHC	42 LF
PATIO	120 SF
HSE FACING	SOUTH

LEGEND

- ELEC. METER
- A/C UNIT



BUILDER
 RYAN HOMES
 5734 TRINITY ROAD, SUITE 200
 RALEIGH, NC 27607
 PHONE: 919-233-0793

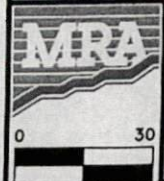

MORRIS & RITCHIE ASSOCIATES OF NC, PC
 ENGINEERS, ARCHITECTS, PLANNERS, SURVEYORS AND LANDSCAPE ARCHITECTS
 5605 CHAPEL HILL ROAD, SUITE 112
 RALEIGH, NC 27607 PHONE:
 984-200-2103
 FIRM LICENSES C-4182 & G-492
 www.mragta.com

SITE & GRADING PLAN
 FOR
QUAIL GLEN
 PHASE 6
 LOT 168 #36 BOONE COURT
 BLACK RIVER TOWNSHIP
 HARNETT COUNTY NORTH CAROLINA

SCALE: 1"=30' DATE: JUNE 7, 2022 DRAWN BY: JOE C. DESIGN BY: JOE C. REVIEW BY: DARYN A JOB NO.: 20314