


TBD Tingen Rd. LSS 2023

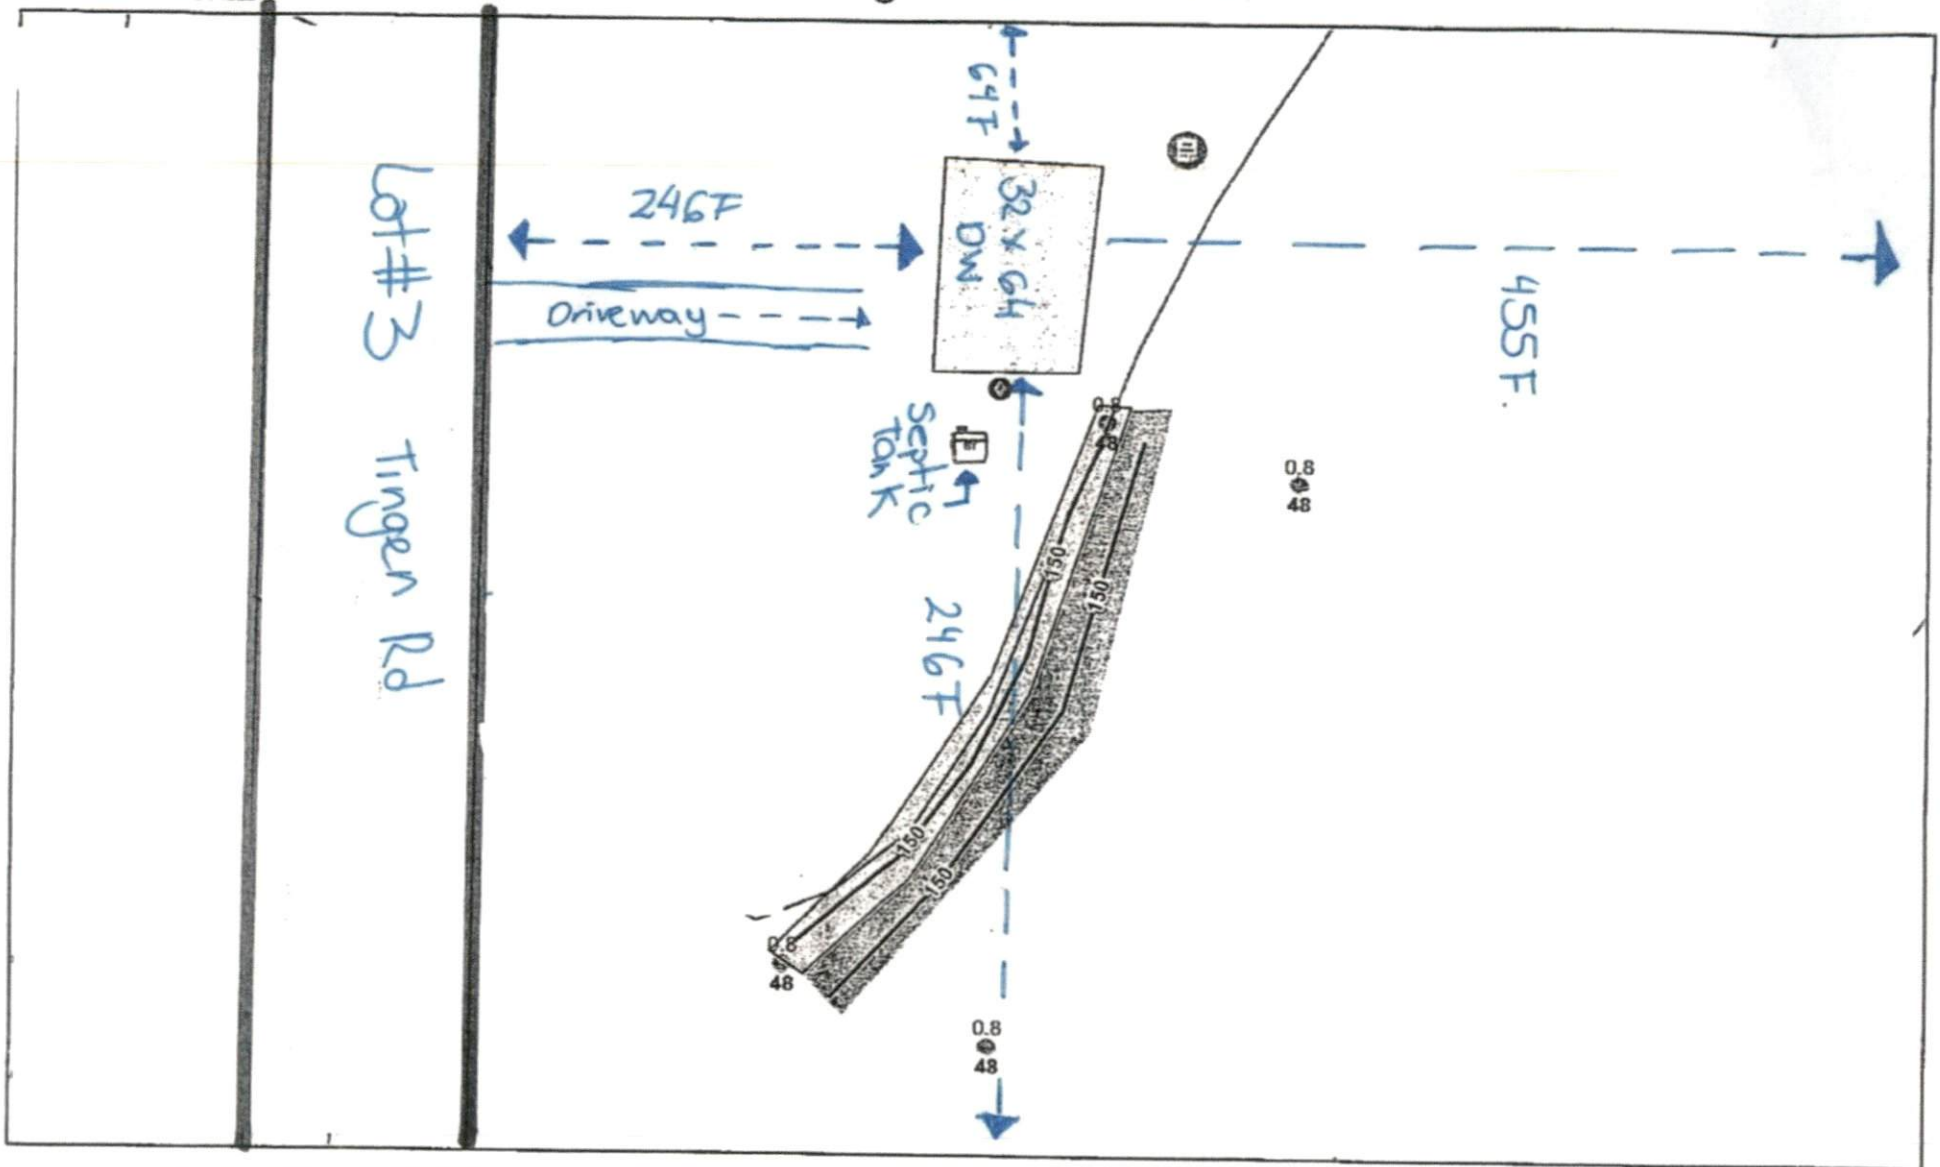

1/16/2023

- | | | |
|---|---------------------------|---------------------------|
| North Carolina Parcels (Polygons) - Parcels | PSC - Points | White |
| Contours: 2' Interval - Base Contour 2 feet | Septic Tank | House Box |
| Initial Area | Well | System Area - Repair Area |
| PSC - Borings | System Area - Leach Lines | Accepted |
| Conventional | Red | |

1:732

0 0.01 0.01 0.02 mi
0 0.01 0.01 0.03 km

Esri Community Maps Contributors, State of North Carolina DOT, © OpenStreetMap, Microsoft, Esri, HERE, Garmin, SafeGraph,