

Application # SFD2109-0002

Harnett County Department of Public Health Site Sketch

Property Location: 149 Westpark Ln (US 27W)

Issued To: Weaver homes / Tomassini

Subdivision West Park

Lot # 4


Authorized State Agent: [Signature]

Date: 01-30-23

* A 36" Curtain Drain must be installed upslope of the septic system repair area.

Drain will be brought down the property line to Daylight at the road Ditch to divert lateral ground water from neighboring lot

CUS advised ~~for~~ pool not in repair he will clearly mark pool layout

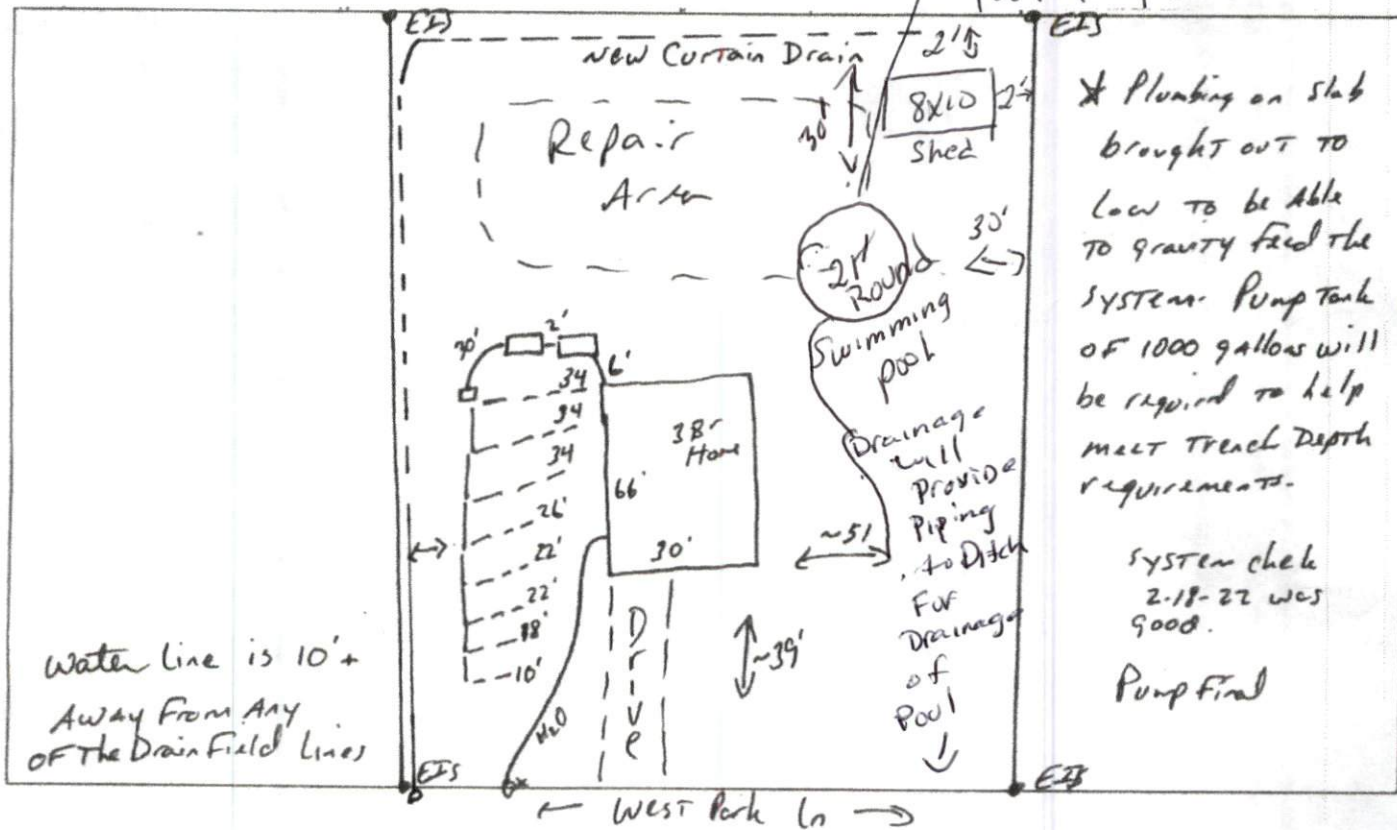

This drawing is for illustrative purposes only. System installation must meet all pertinent laws, rules, and regulations.