

TRUSS  
2'-06"

PITCH  
8/12 - ROOF  
3/12 - LEAN-TO

WALLS  
- 2x6 STUDS  
- 10' HEIGHT

CONCRETE SLAB  
- 4" DEEP  
- FOOTING 12" x 8" DEPTH

- (5) 6x6 POST  
- 5' SPACING  
40'

LEAN-TO  
40x12


(1) 3' MAN DOOR

SHOP  
28x40x10

(2) 10x8' GARAGE DOOR

LEAN-TO  
52x12

- (6) 6x6 POST  
- 8.5' SPACING

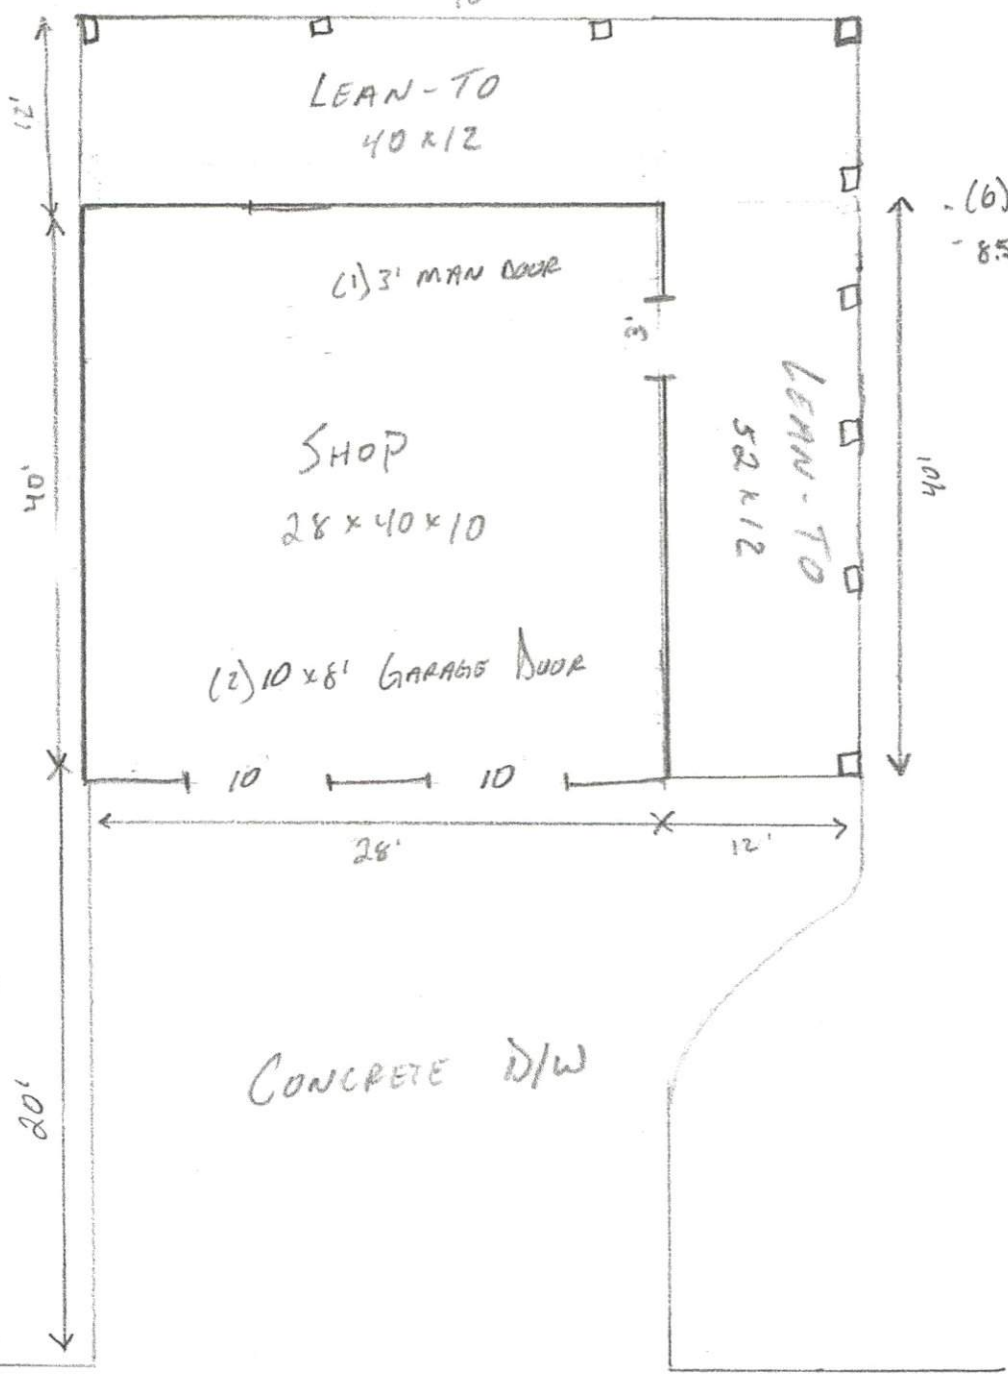

CONCRETE D/W

EXISTING DRIVEWAY

