



See note for ridge

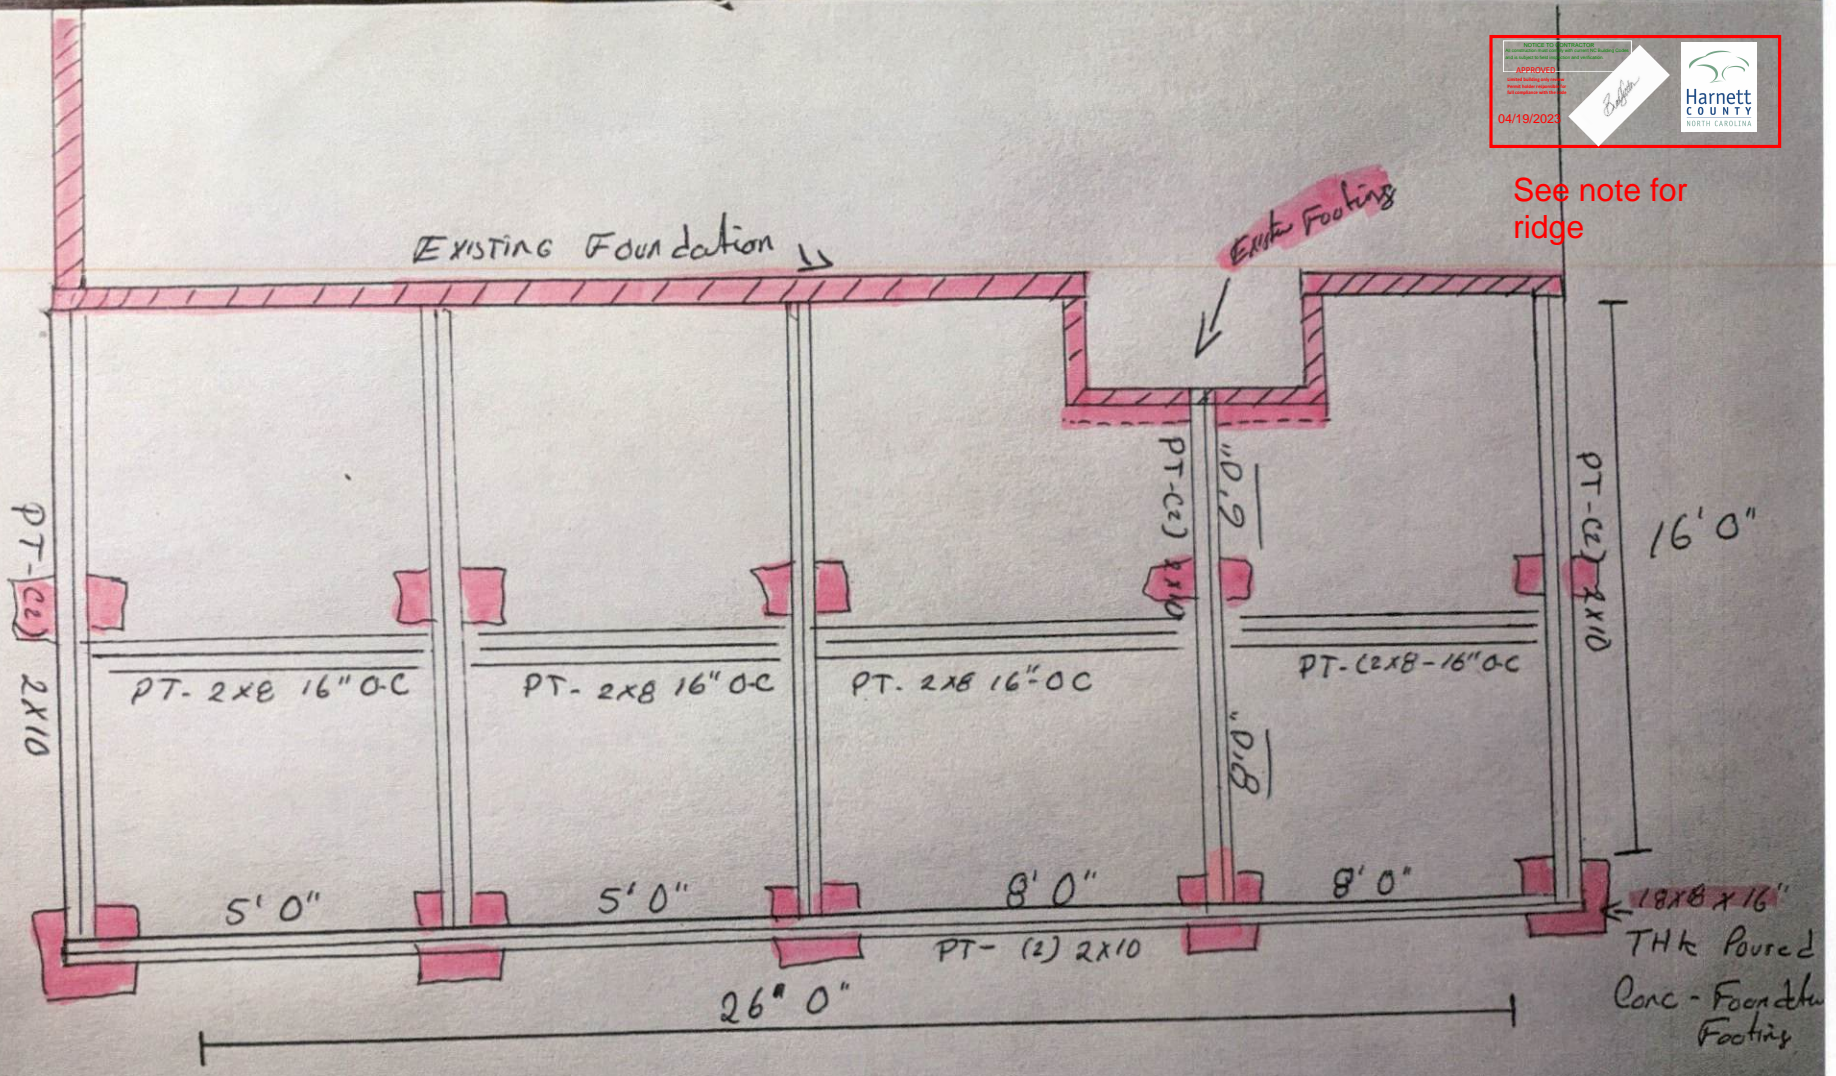

469 Clearwater Harbor
 Sanford NC 27332

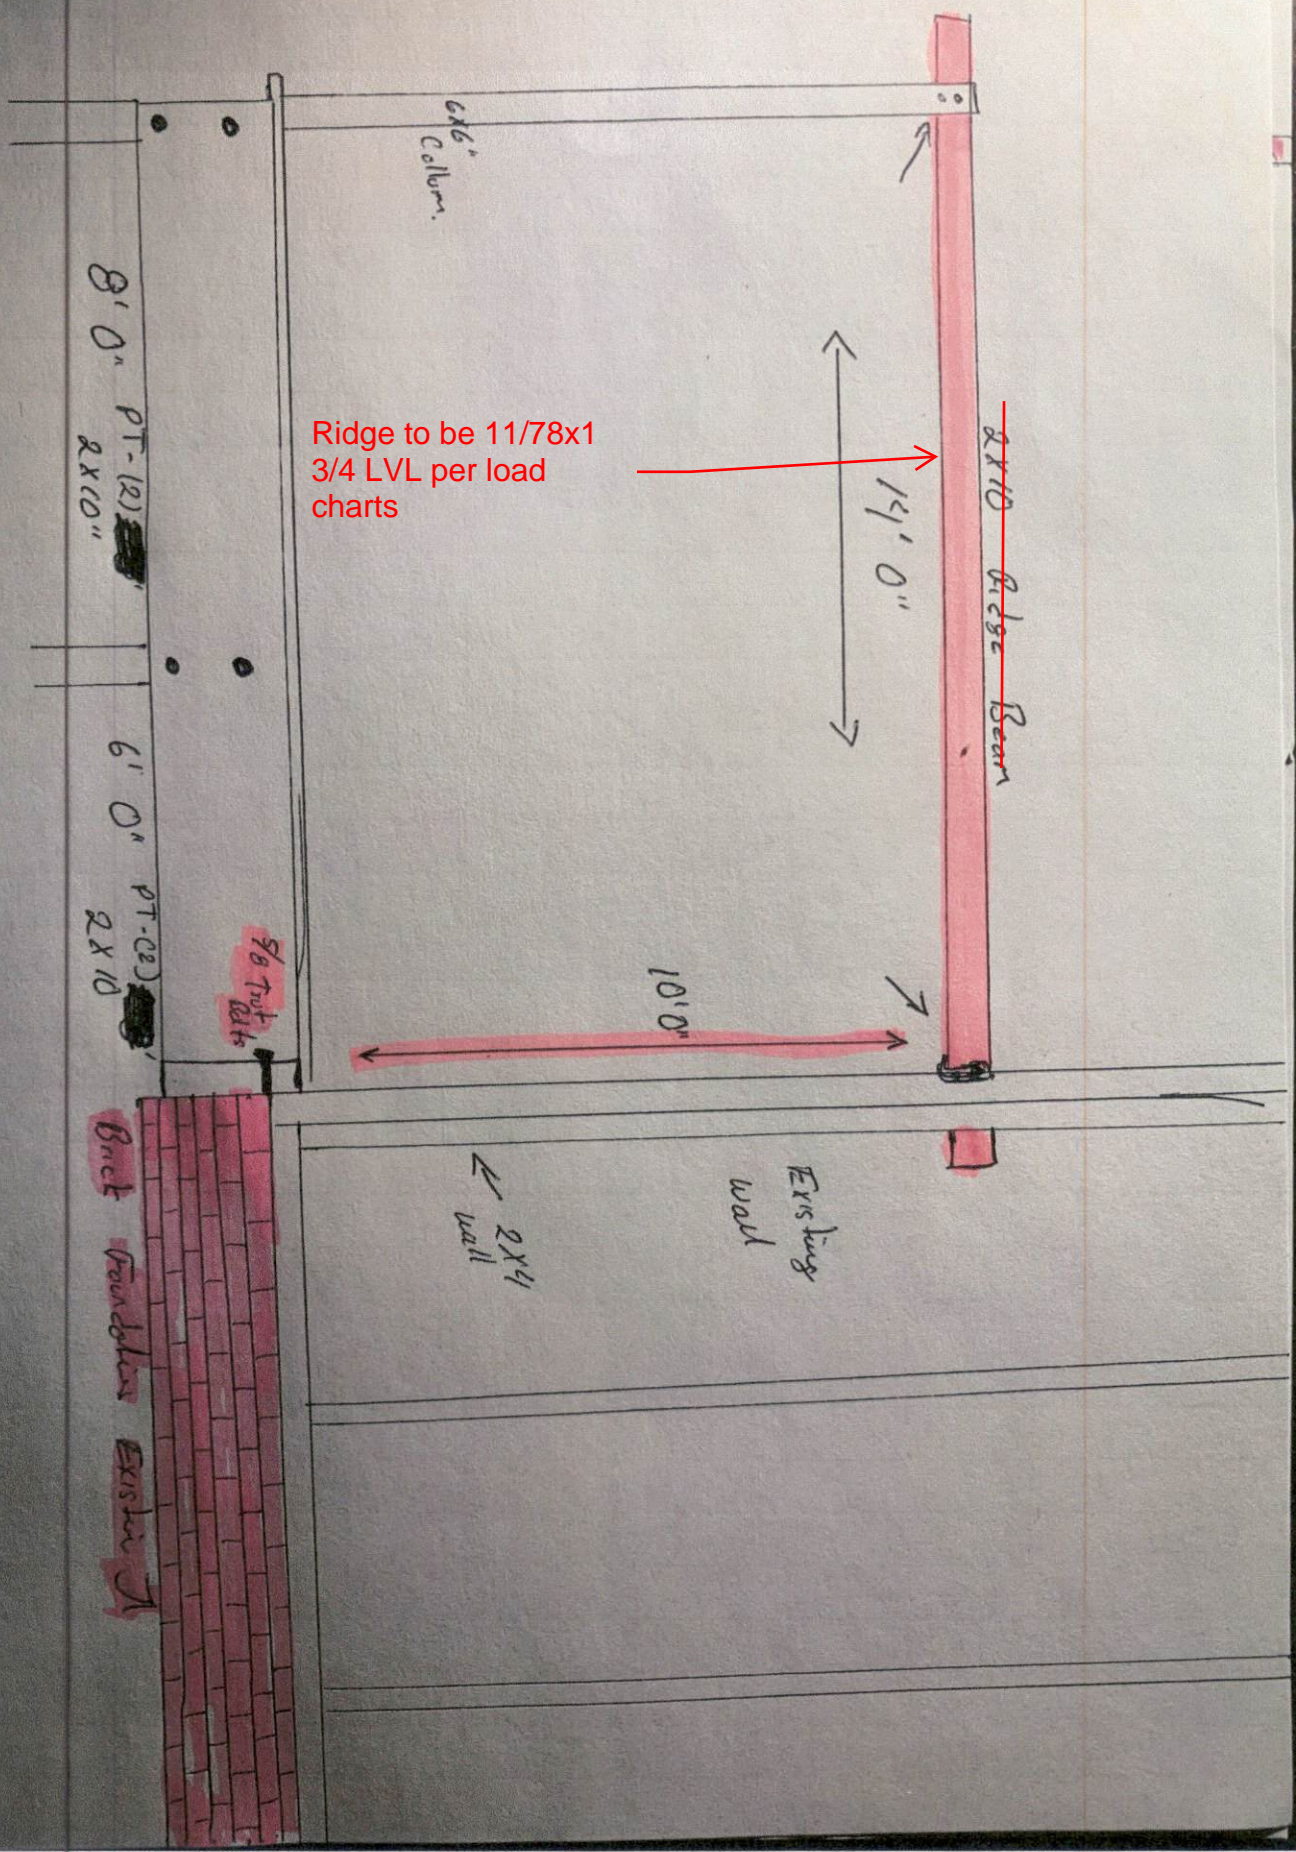

Ridge to be 11/78x1
 3/4 LVL per load
 charts

~~2x10 Ridge Beam~~

14' 0"

10' 0"

Existing
 wall

2x10
 wall

6"
 Column

8' 0" PT-(2)
 2x10"

6' 0" PT-(2)
 2x10

5/8 Truss
 10' 0"

Brick Foundation Existing