


TONY WARREN

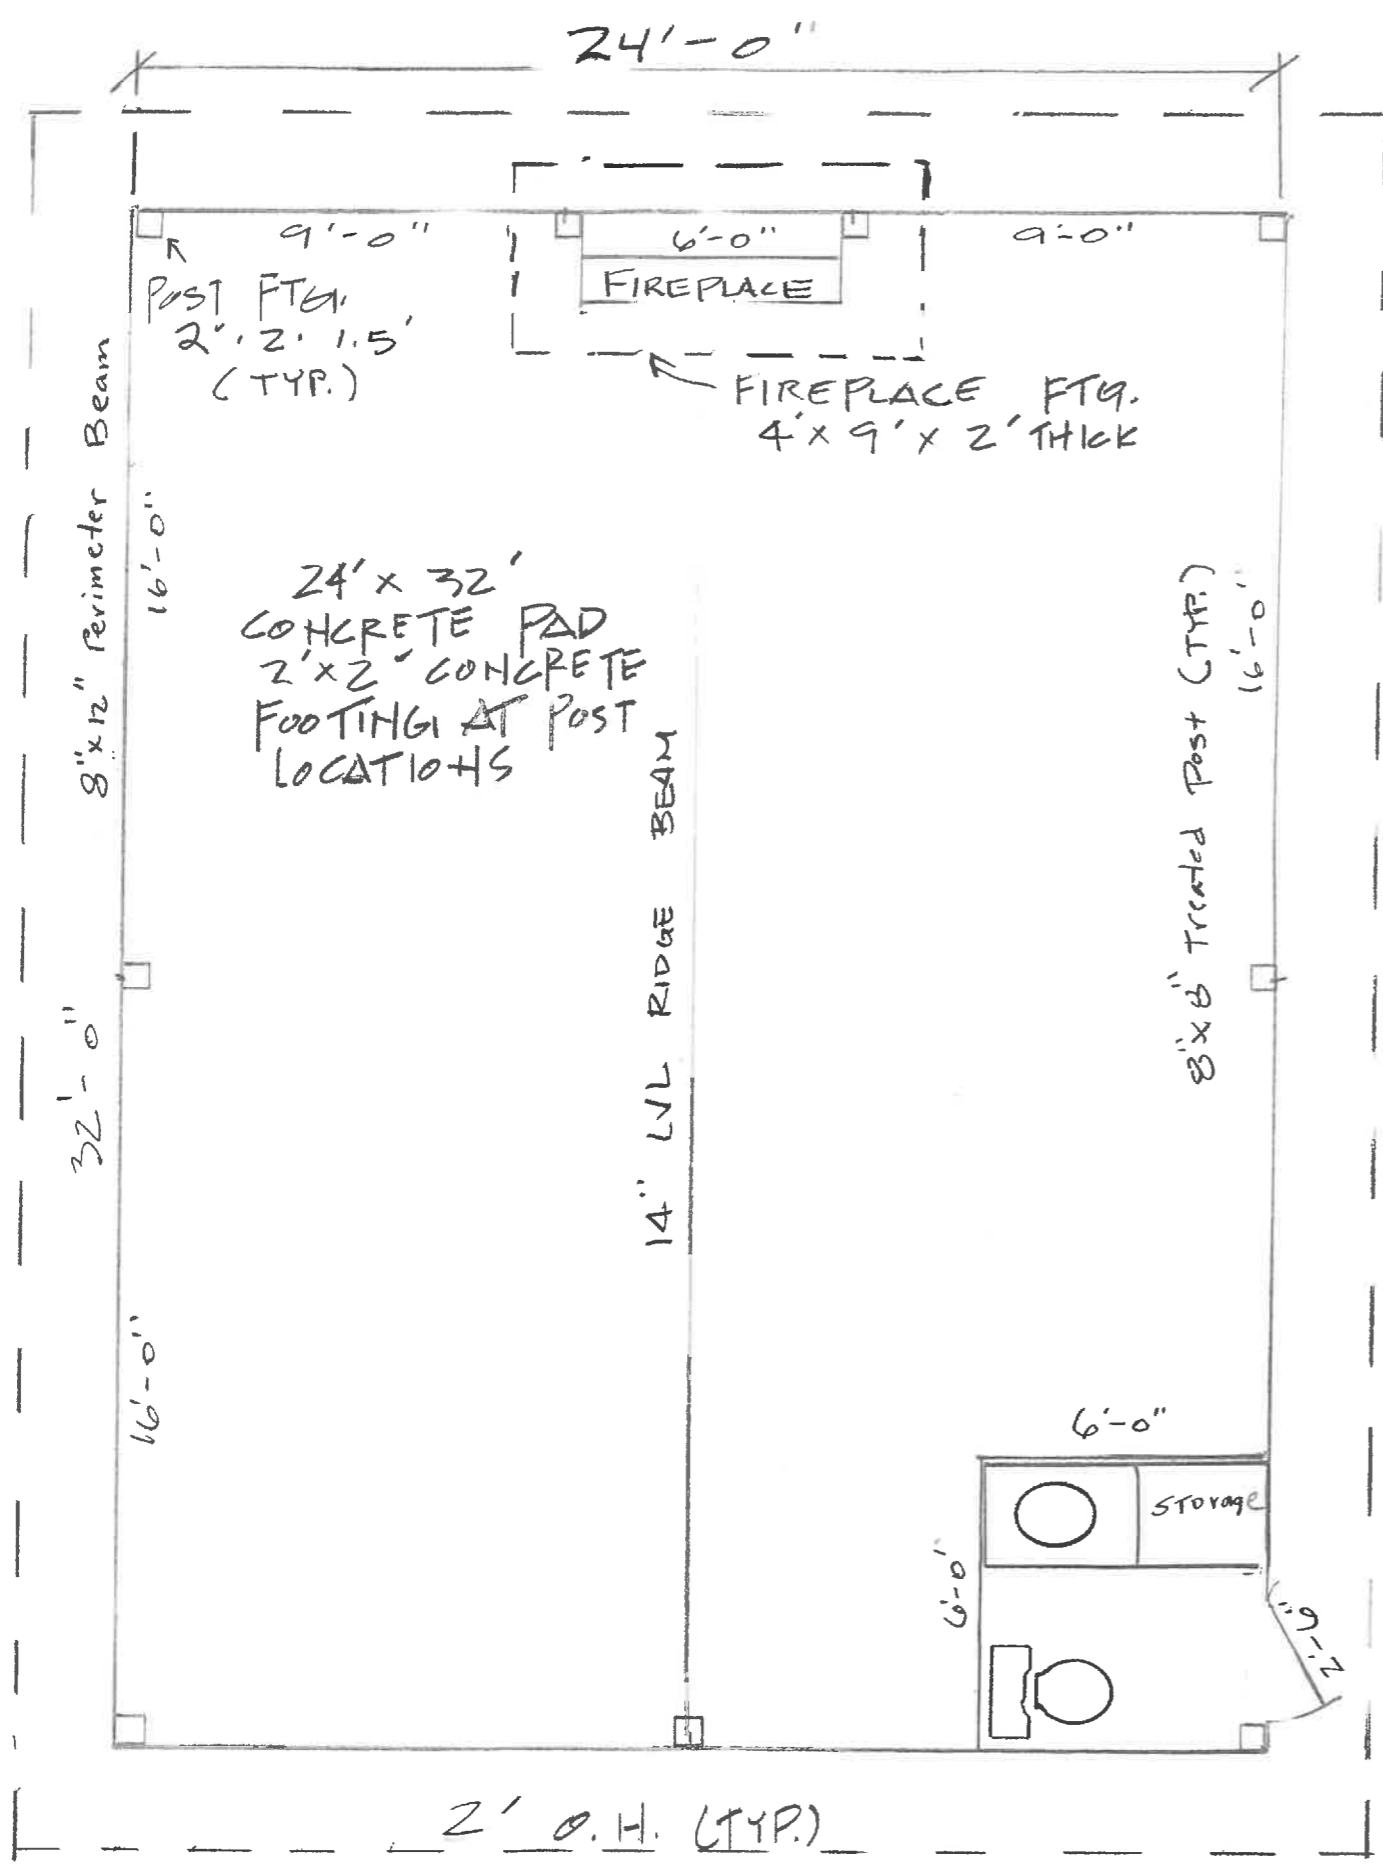

DRAWN CLS  
 DATE 3/10/23  
 SCALE: 1/4" = 1'-0"

