


**CURVE TABLE**

CURVE	RADIUS	LENGTH	CHORD
G-1	25.00'	11.02'	N 32°54'01" E 10.95'
G-2	50.00'	58.84'	N 11°48'40" E 55.51'

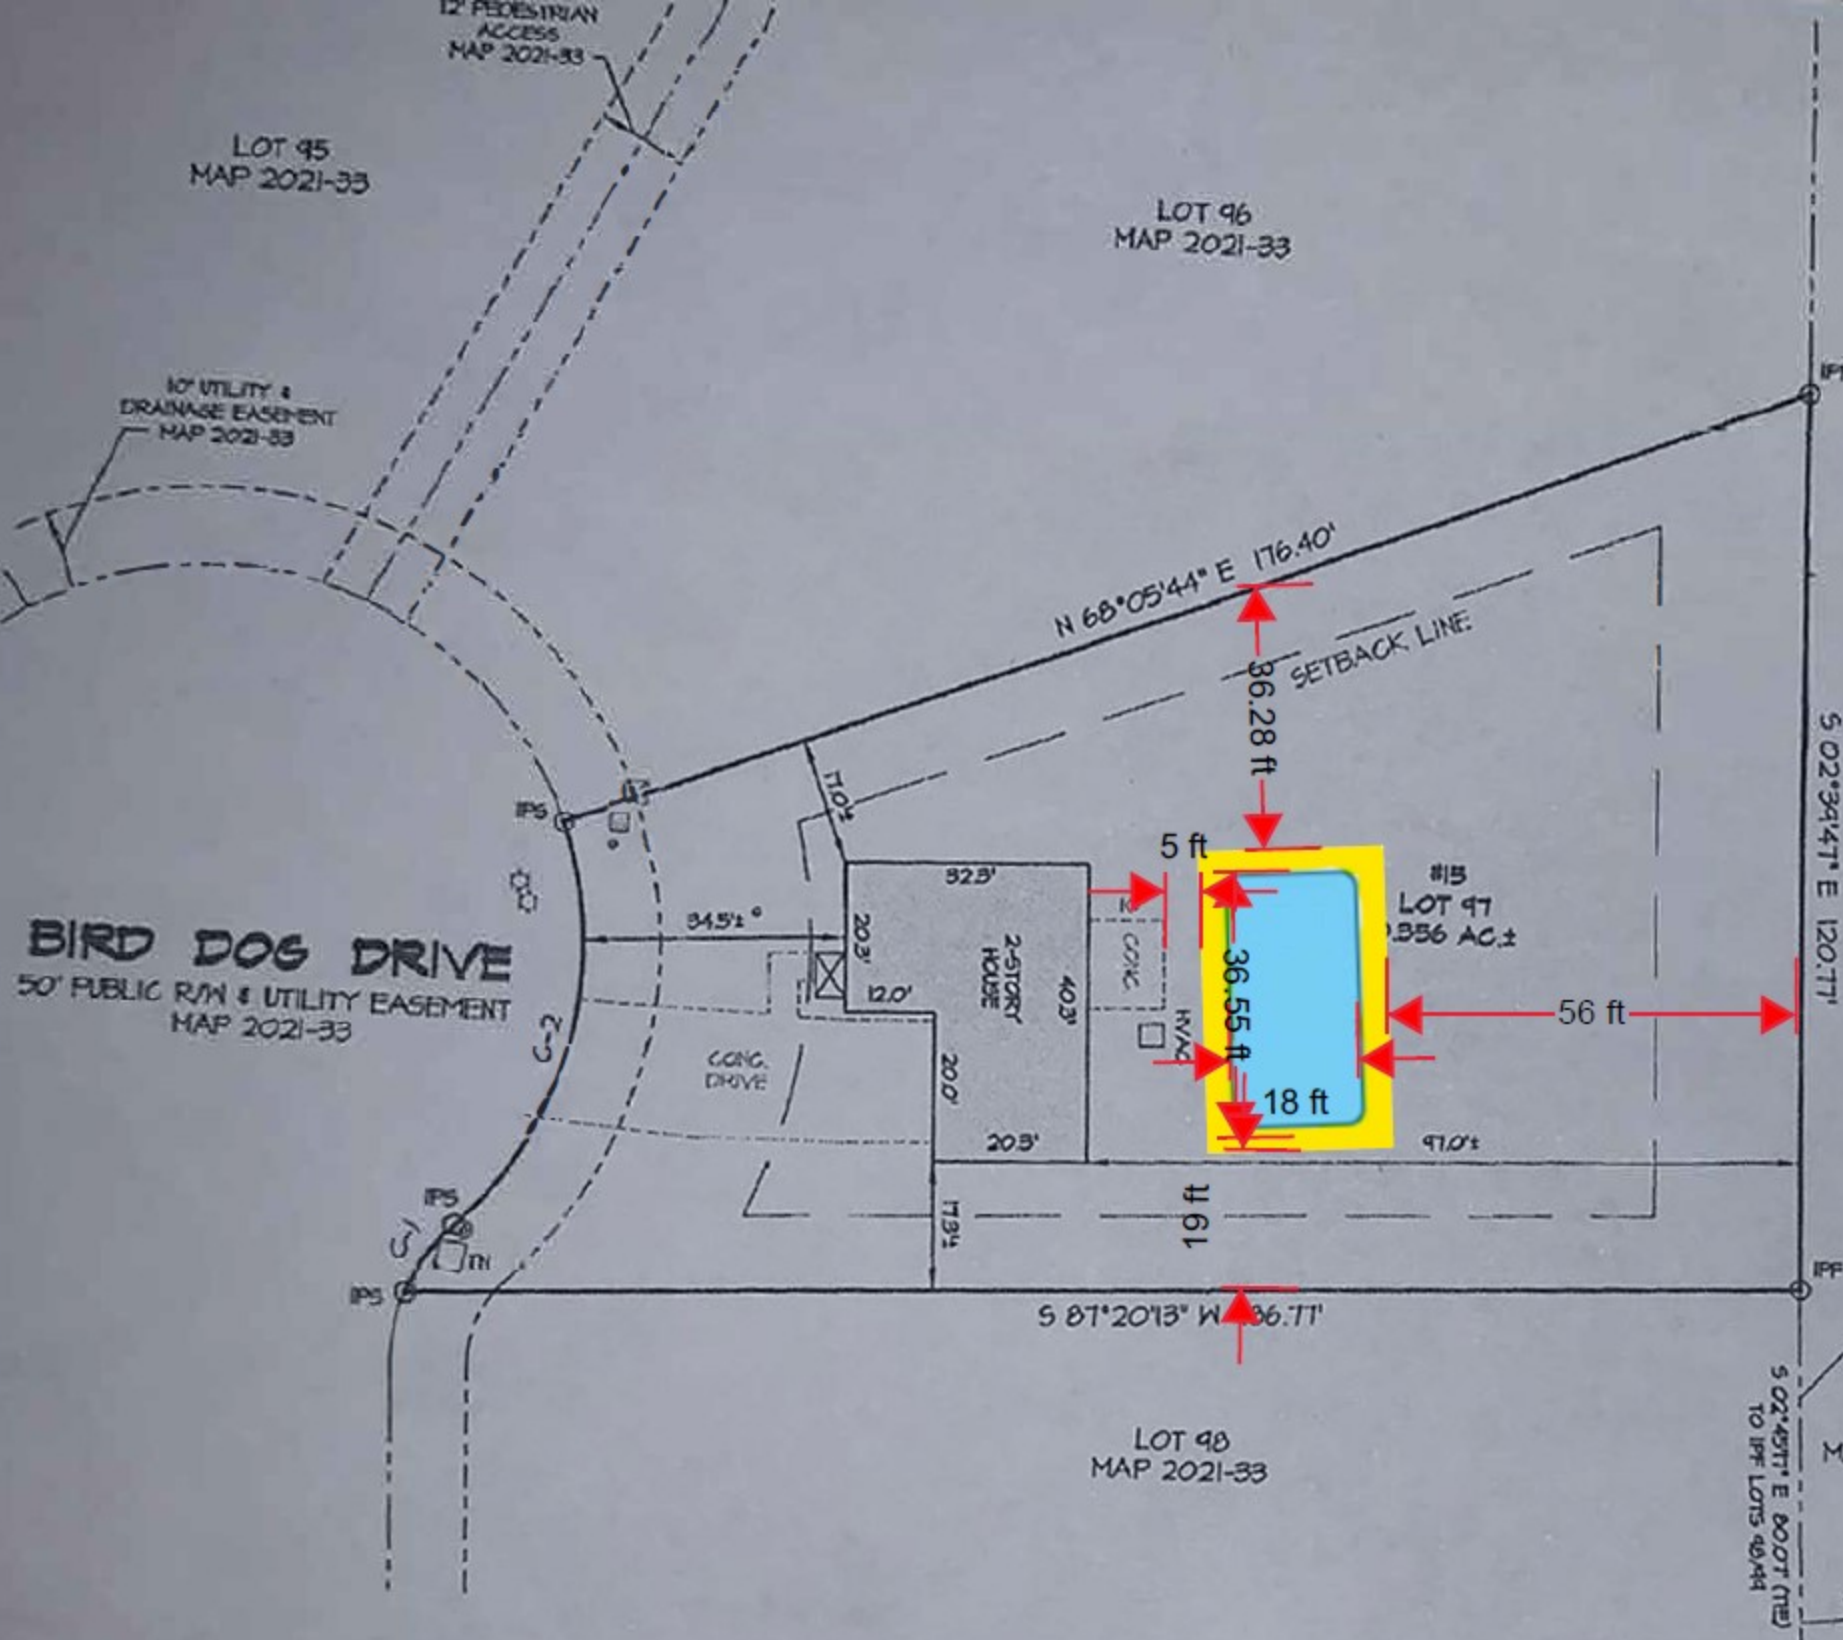

LOT	IMPERVIOUS AREA
97	2,074 S.F.