






See all notes on all pages

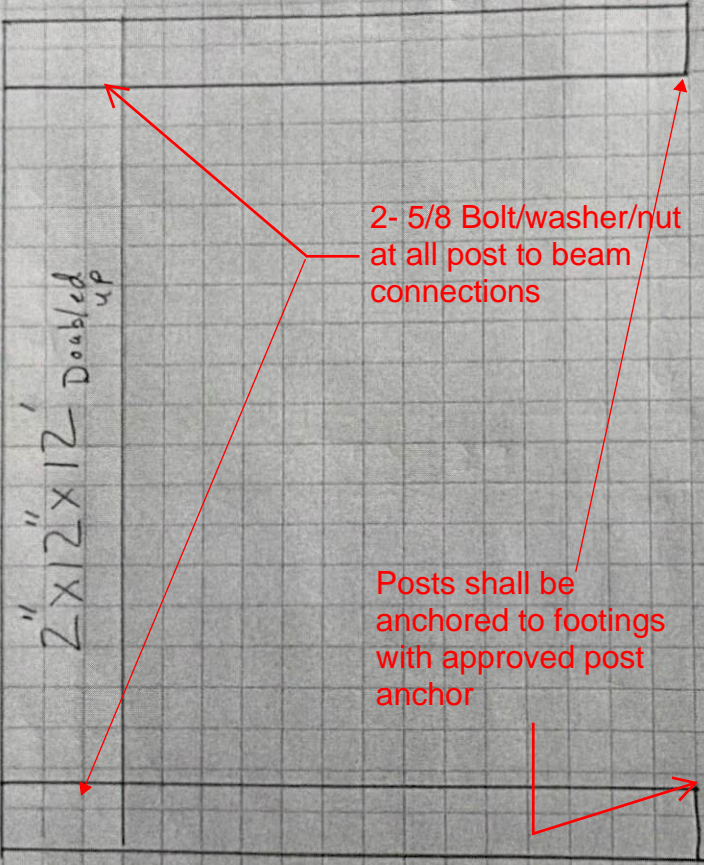

Side View

FRONT
View

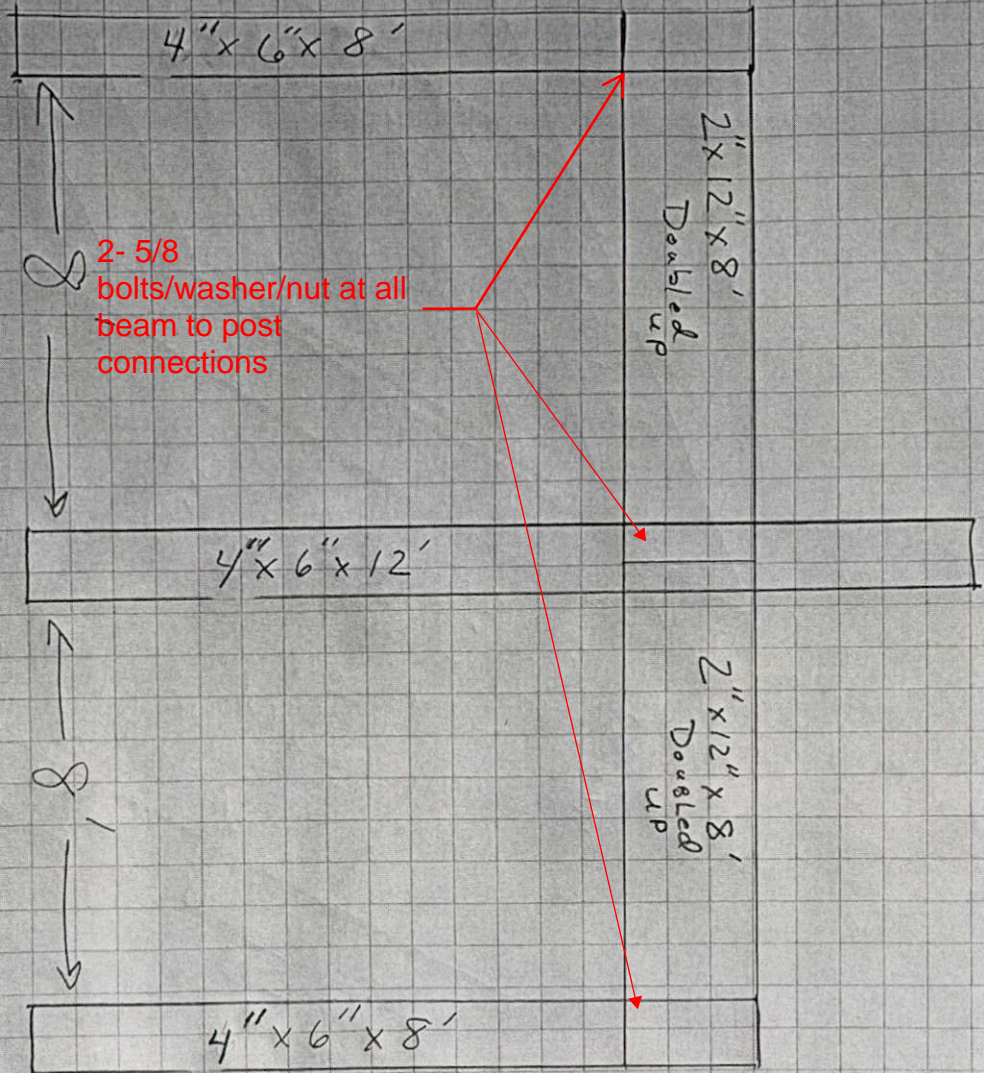

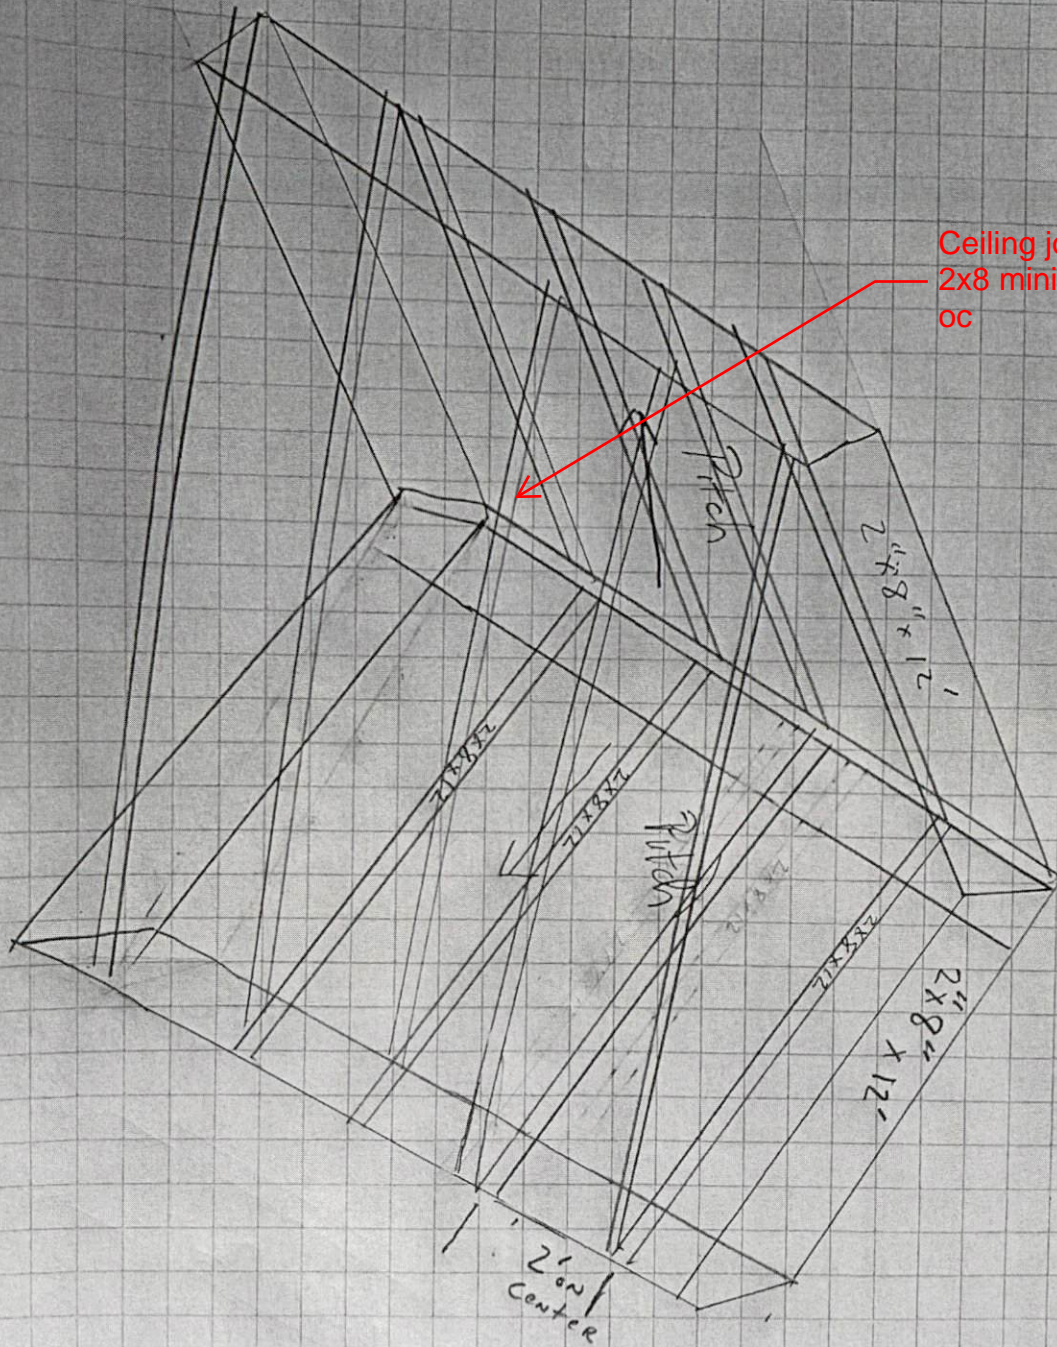

Ceiling joists shall be
2x8 minimum @ 24"
oc

Roof Trusses

