


1st Floor

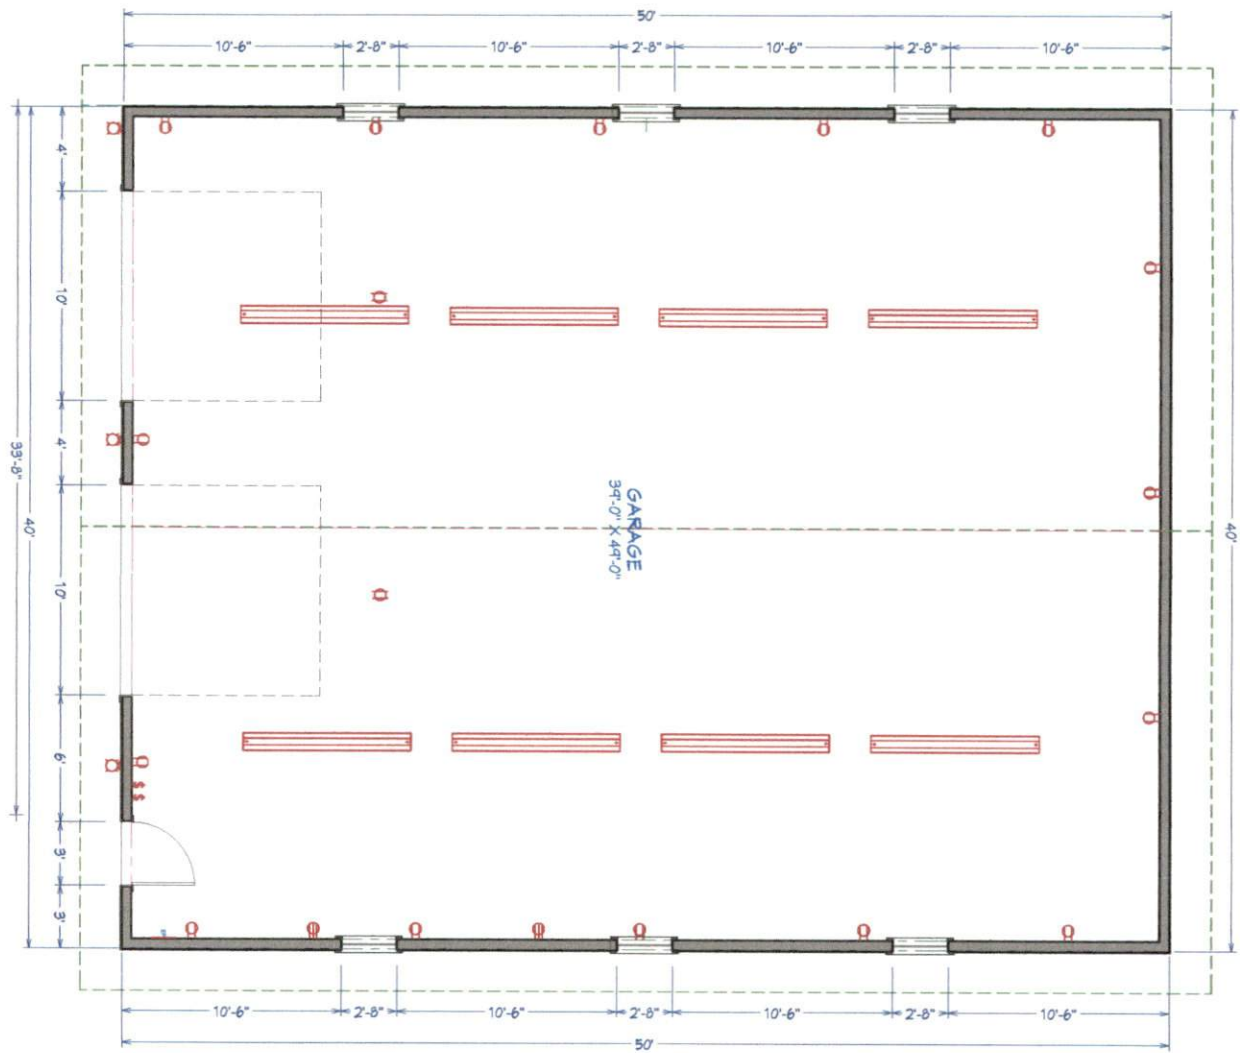

FP-1

SHEET:

SCALE:

DATE:

DRAWINGS PROVIDED BY:


PROJECT DESCRIPTION:

Landes

SHEET TITLE:

Floor Plan

NO.	DESCRIPTION	BY	DATE

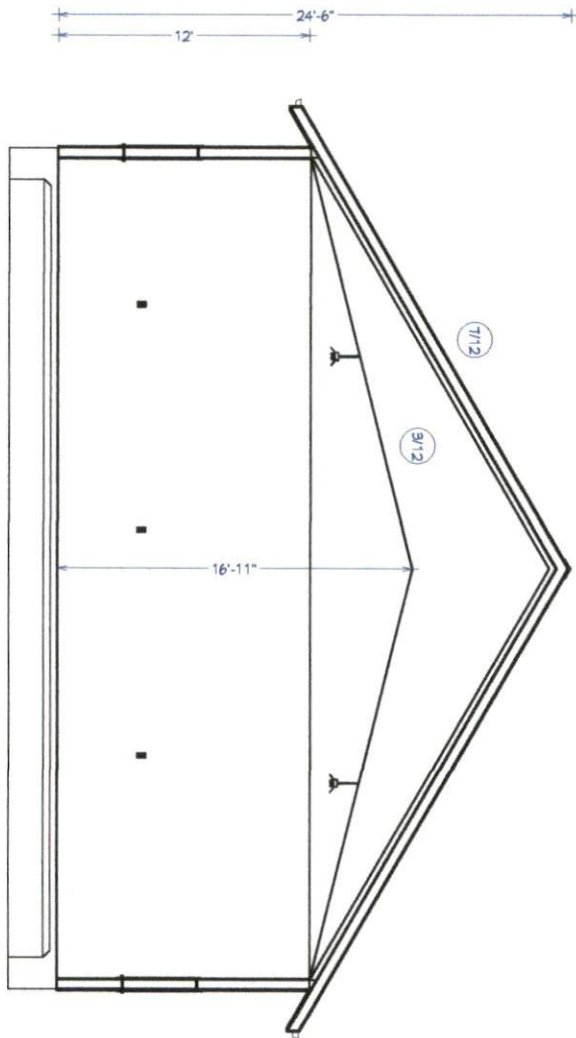

Elevation 1

EV-1

SHEET:

SCALE:

DATE:

DRAWINGS PROVIDED BY:

PROJECT DESCRIPTION:

Landes

SHEET TITLE:

Elevation

NO.	DESCRIPTION	BY	DATE

EV-3

SHEET:

SCALE:

DATE:

DRAWINGS PROVIDED BY:

PROJECT DESCRIPTION:

Landes

SHEET TITLE:


Elevation

NO. DESCRIPTION


BY


DATE

Elevation 5

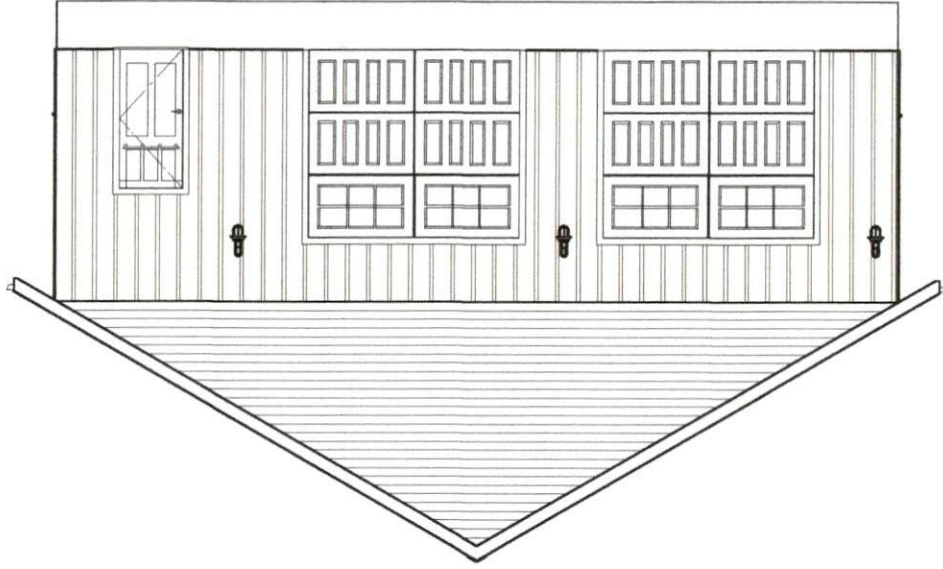


Elevation 3

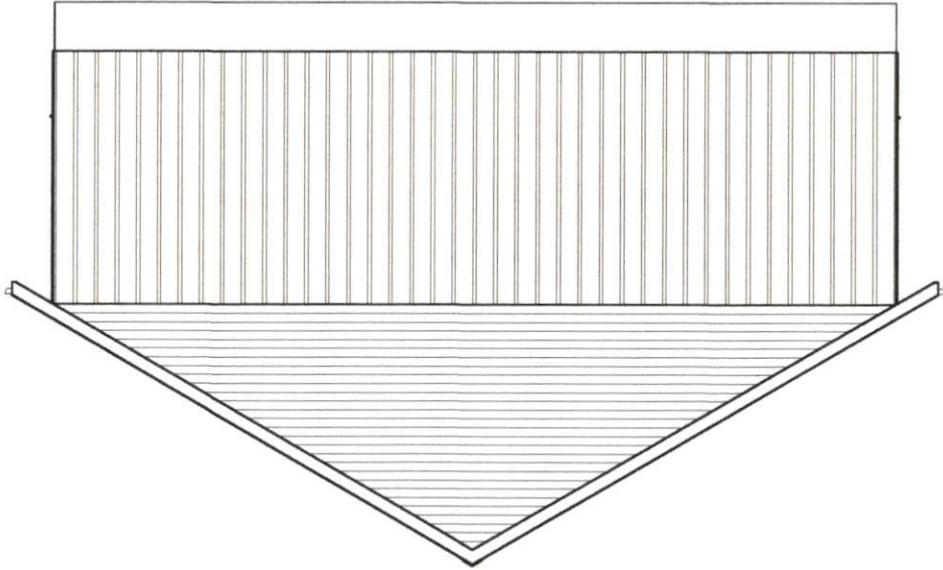

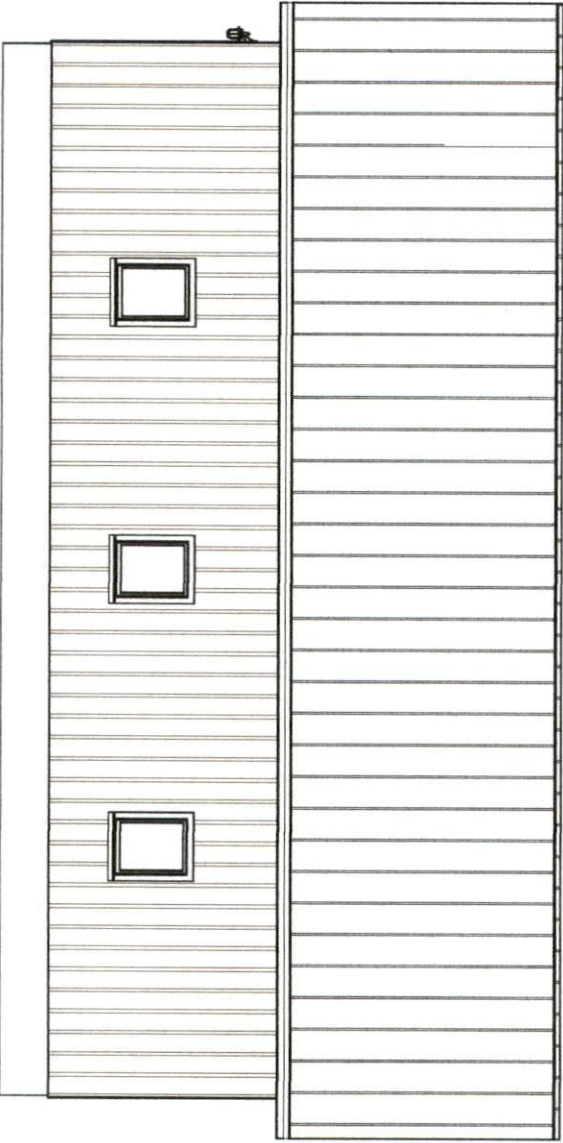


Elevation 4

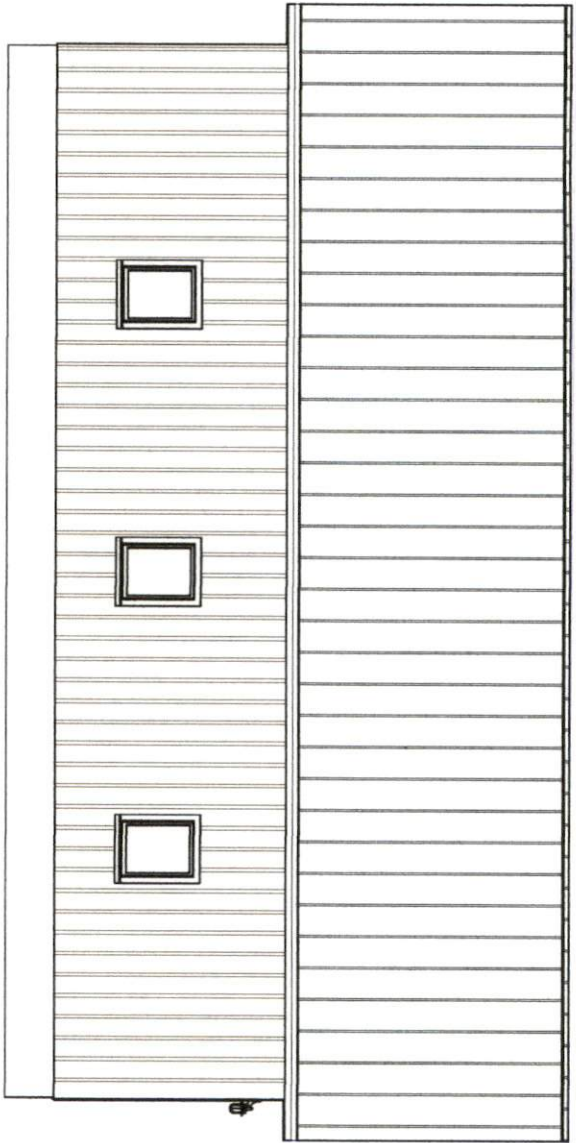

Elevation 2

SHEET: EV-2	SCALE:	DRAWINGS PROVIDED BY:	PROJECT DESCRIPTION: Landes	SHEET TITLE: Elevation	<table border="1"> <thead> <tr> <th>NO.</th> <th>DESCRIPTION</th> <th>BY</th> <th>DATE</th> </tr> </thead> <tbody> <tr><td> </td><td> </td><td> </td><td> </td></tr> <tr><td> </td><td> </td><td> </td><td> </td></tr> <tr><td> </td><td> </td><td> </td><td> </td></tr> <tr><td> </td><td> </td><td> </td><td> </td></tr> <tr><td> </td><td> </td><td> </td><td> </td></tr> <tr><td> </td><td> </td><td> </td><td> </td></tr> </tbody> </table>	NO.	DESCRIPTION	BY	DATE																								
	NO.	DESCRIPTION	BY	DATE																													
DATE:																																	

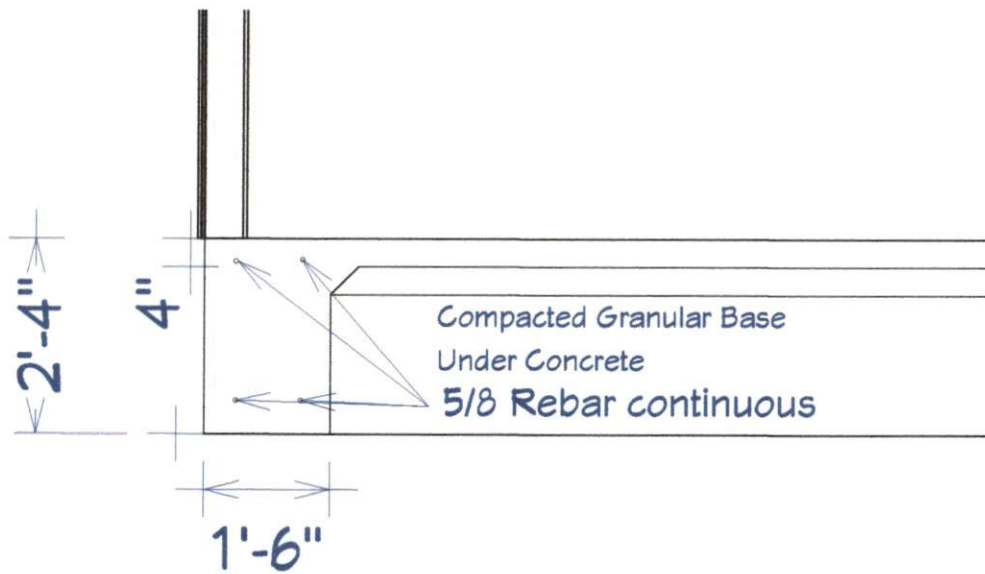

Cross Section 1

NO.		DESCRIPTION		BY	DATE
SHEET TITLE: Foundation					
PROJECT DESCRIPTION: Landes					
DRAWINGS PROVIDED BY:					
DATE:					
SCALE:					
SHEET:					
F-1					