



1/4" = 1'

FRONT VIEW

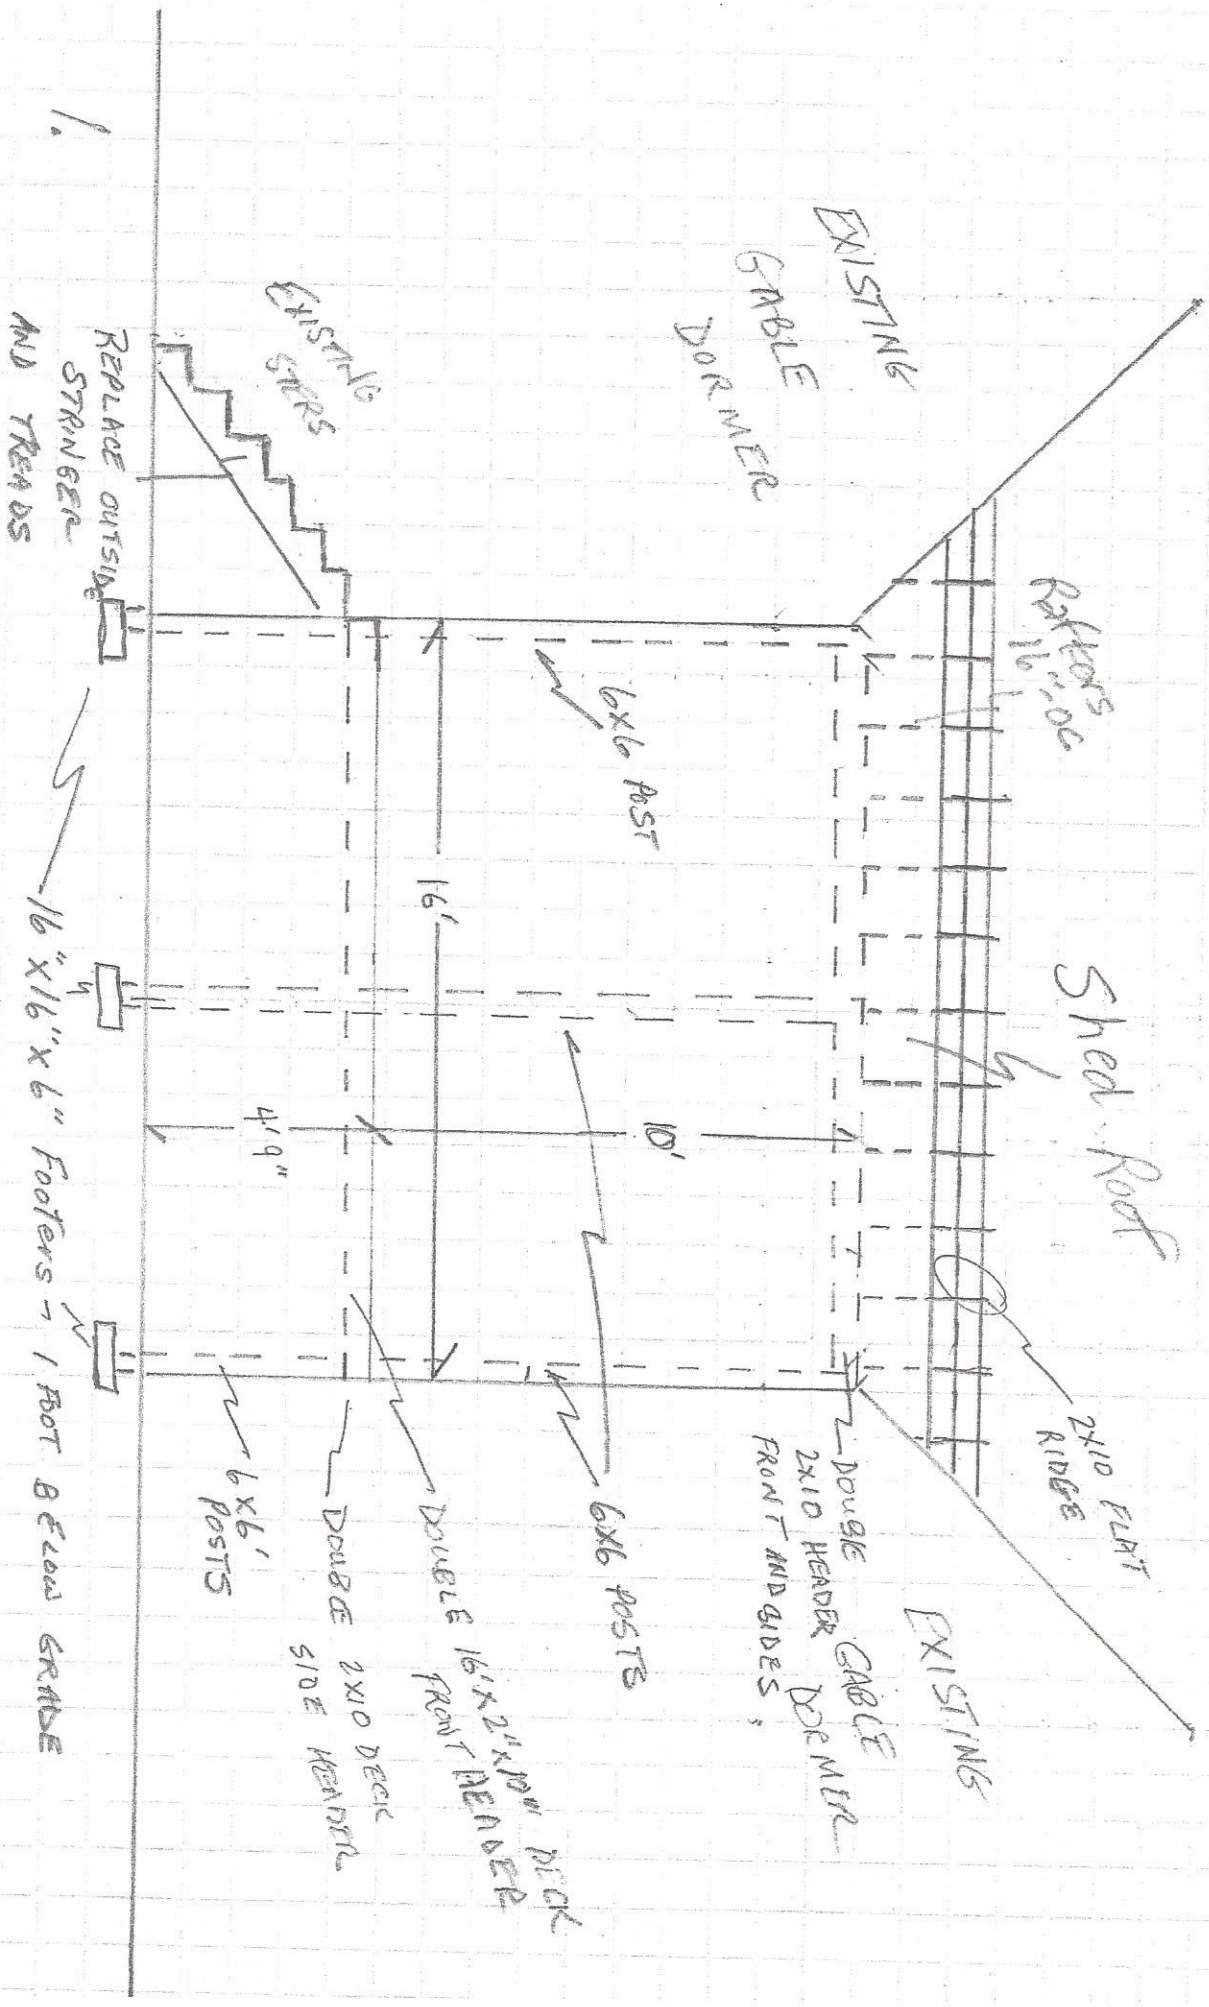

1/4" = 1'


LEFT SIDE VIEW

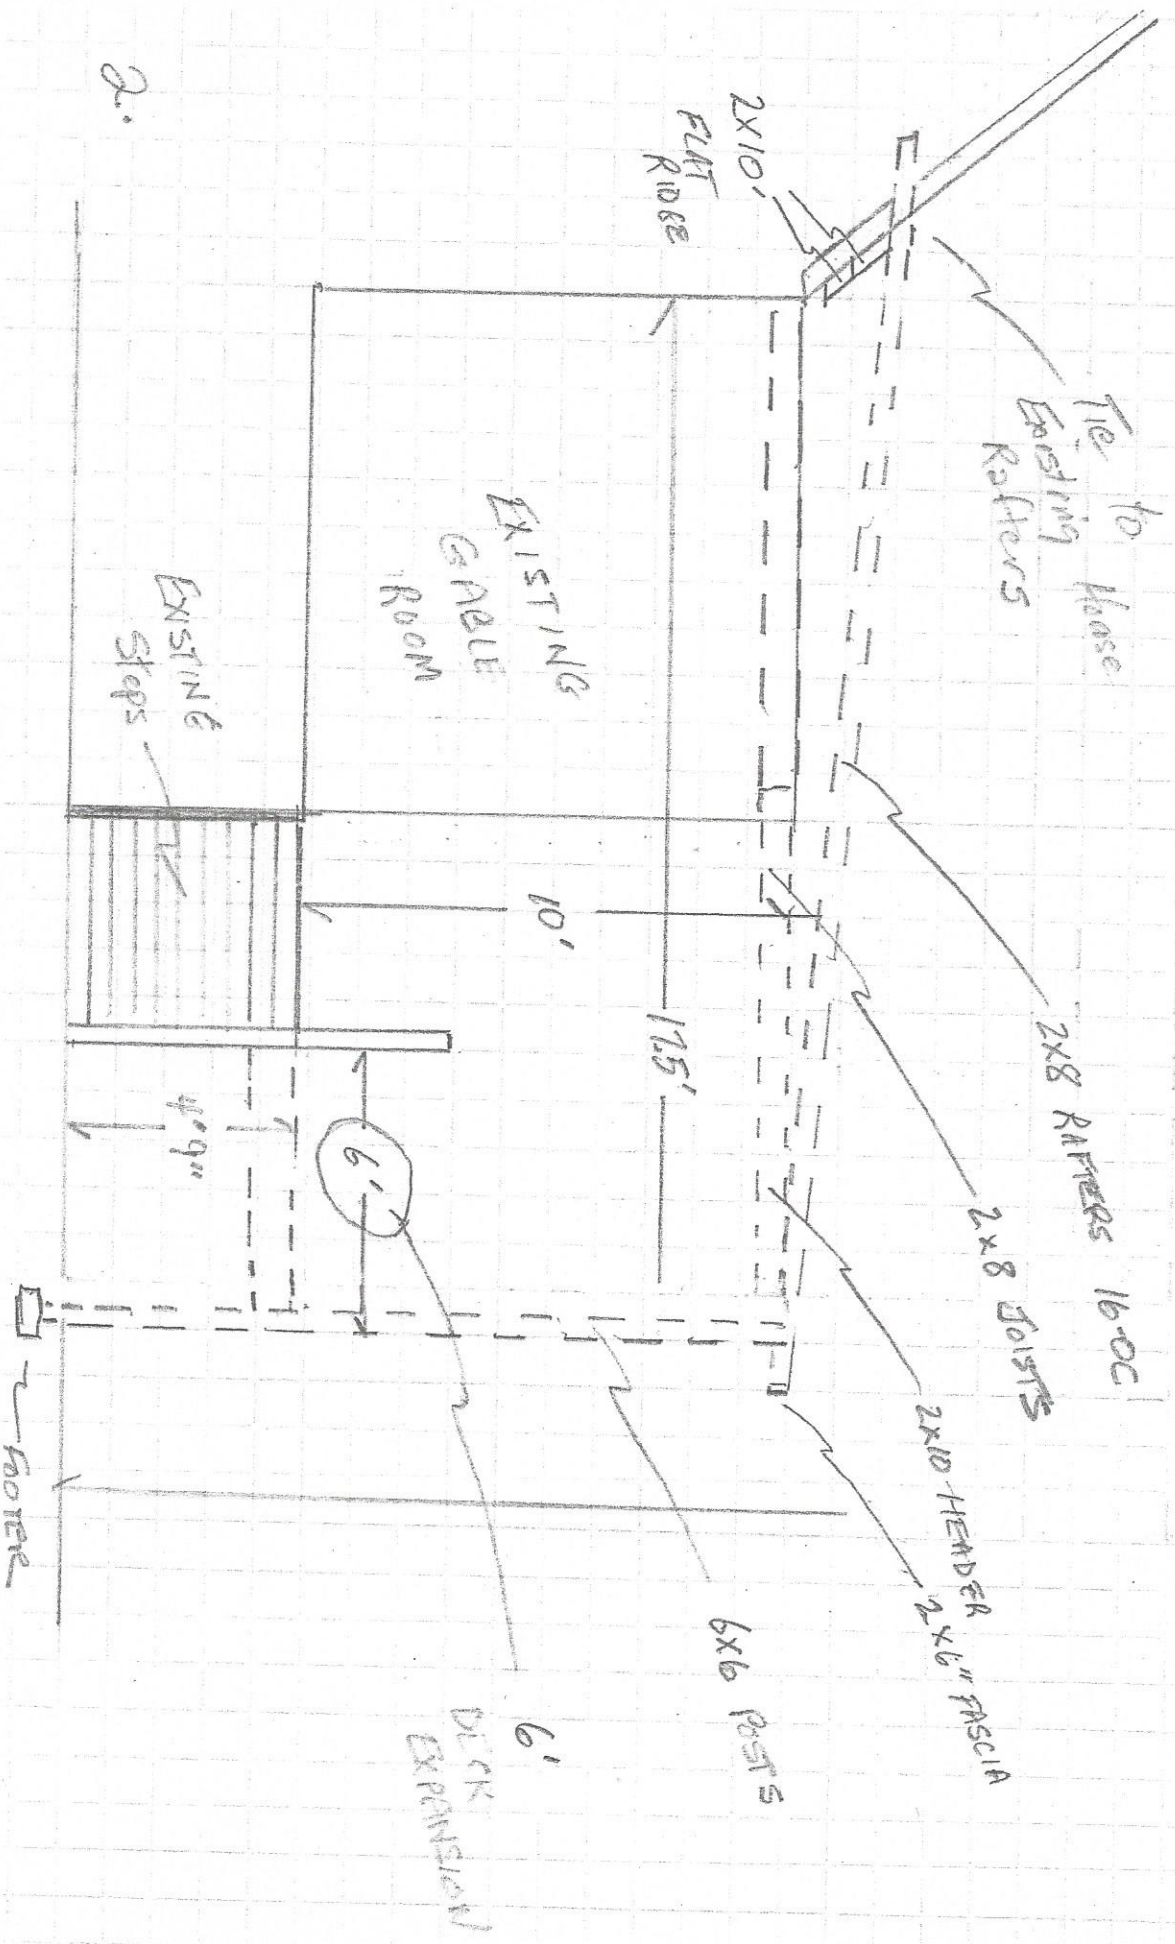

2.

1/4" = 1'

RIGHT SIDE VIEW

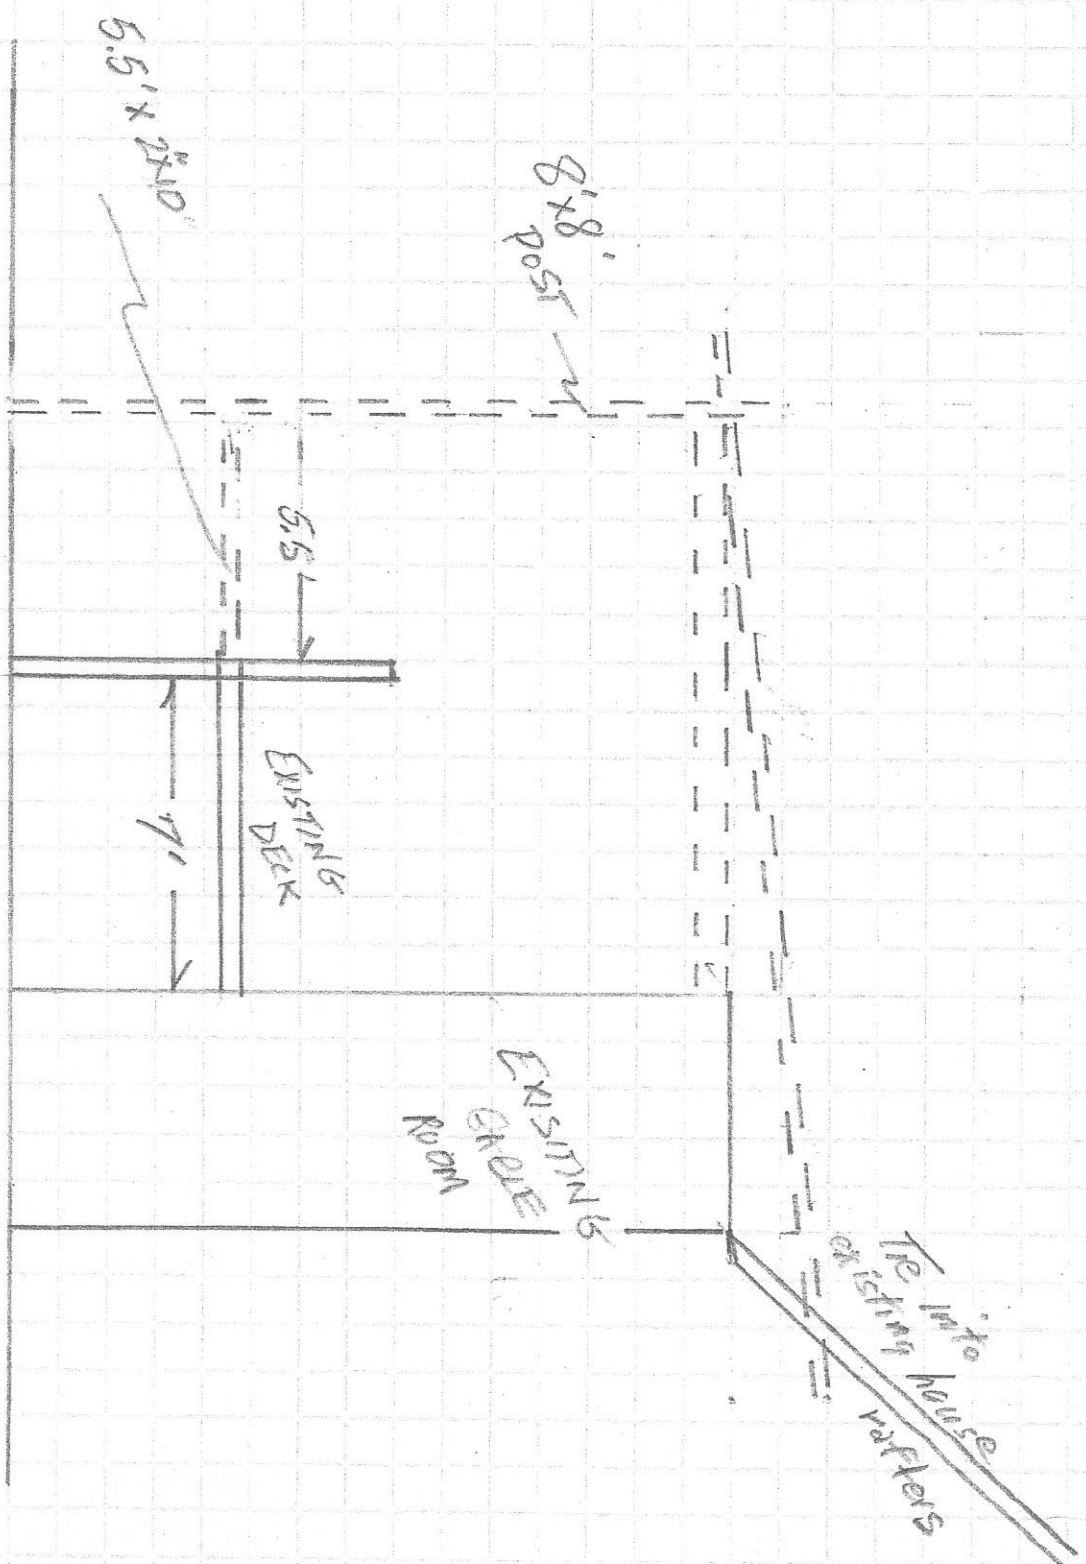


3.

14 = 1'

1. OWNER
TO ADD
METAL ROOF

TOP VIEW
SHED ROOF

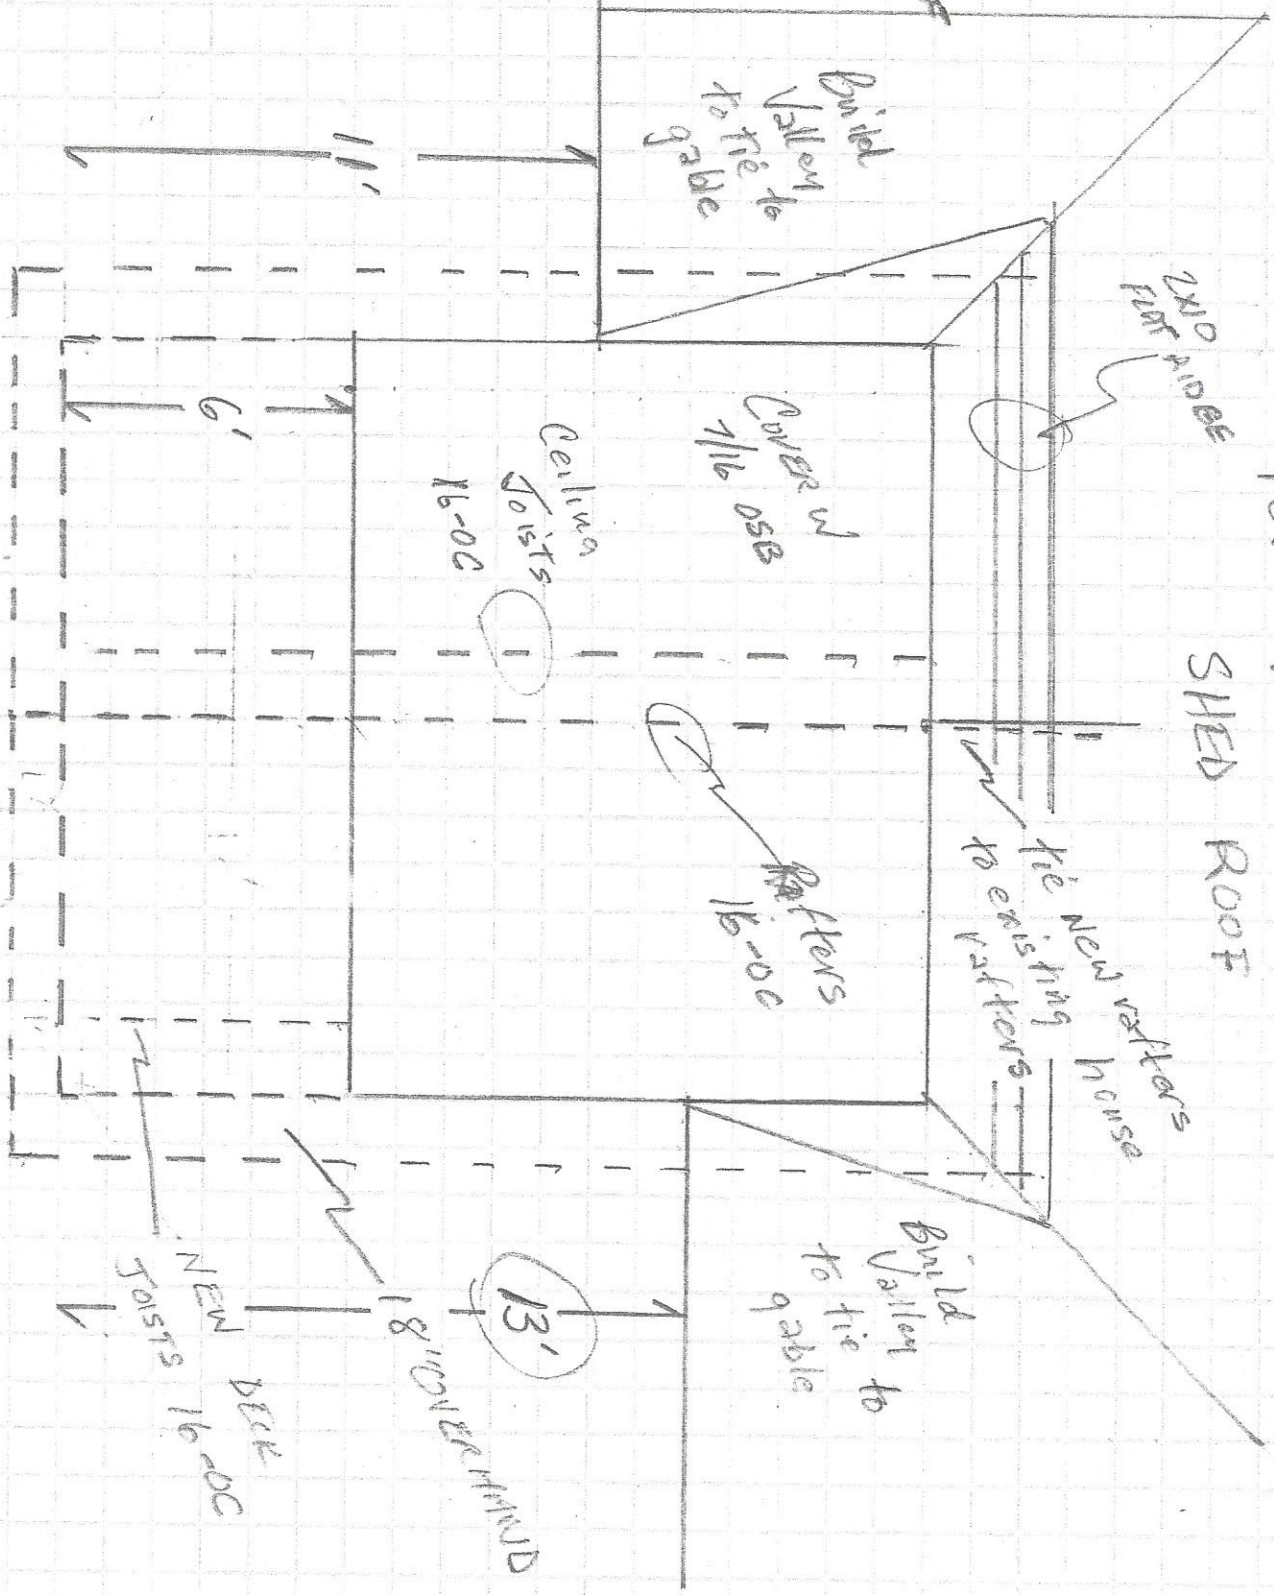

Build
Valley to
tie to
gable

2x10 Rafters
Furr Ridges

Cover w/
1/2\" 5/8

Ceiling
Joists
16-OC

Rafters
16-OC

Tie New Rafters
to existing
Rafters
house

Build
Valley to
tie to
gable

NEW
DECK
Joists
16-OC

18\" OWNER
13'