

CITY LIMITS: NONE
 STATE: NORTH CAROLINA
 PIN: T89


TRACT I
 139 SERINA WOODS DRIVE
 LILLINGTON, NC 27546

COUNTY: HARNETT
 TOWNSHIP: BARSCOE
 DATE: 5 APRIL 2008

THURSTON FARMS, LLC
 P.O. BOX 427
 MAMERS, NC 27552


SCALE: 1" = 200'
 CHECKED BY: SWM 2
 PROJECT: 23-015

ATLAS
 Surveying & Mapping



PROFESSIONALLY SURVEYED BY:

ATLAS SURVEYING AND MAPPING
 1903 OLD CARBANTON ROAD
 SANFORD, NC 27580
 910 478-3045
 FIRM: 1498
 ATLASURVENVIR@AOL.COM

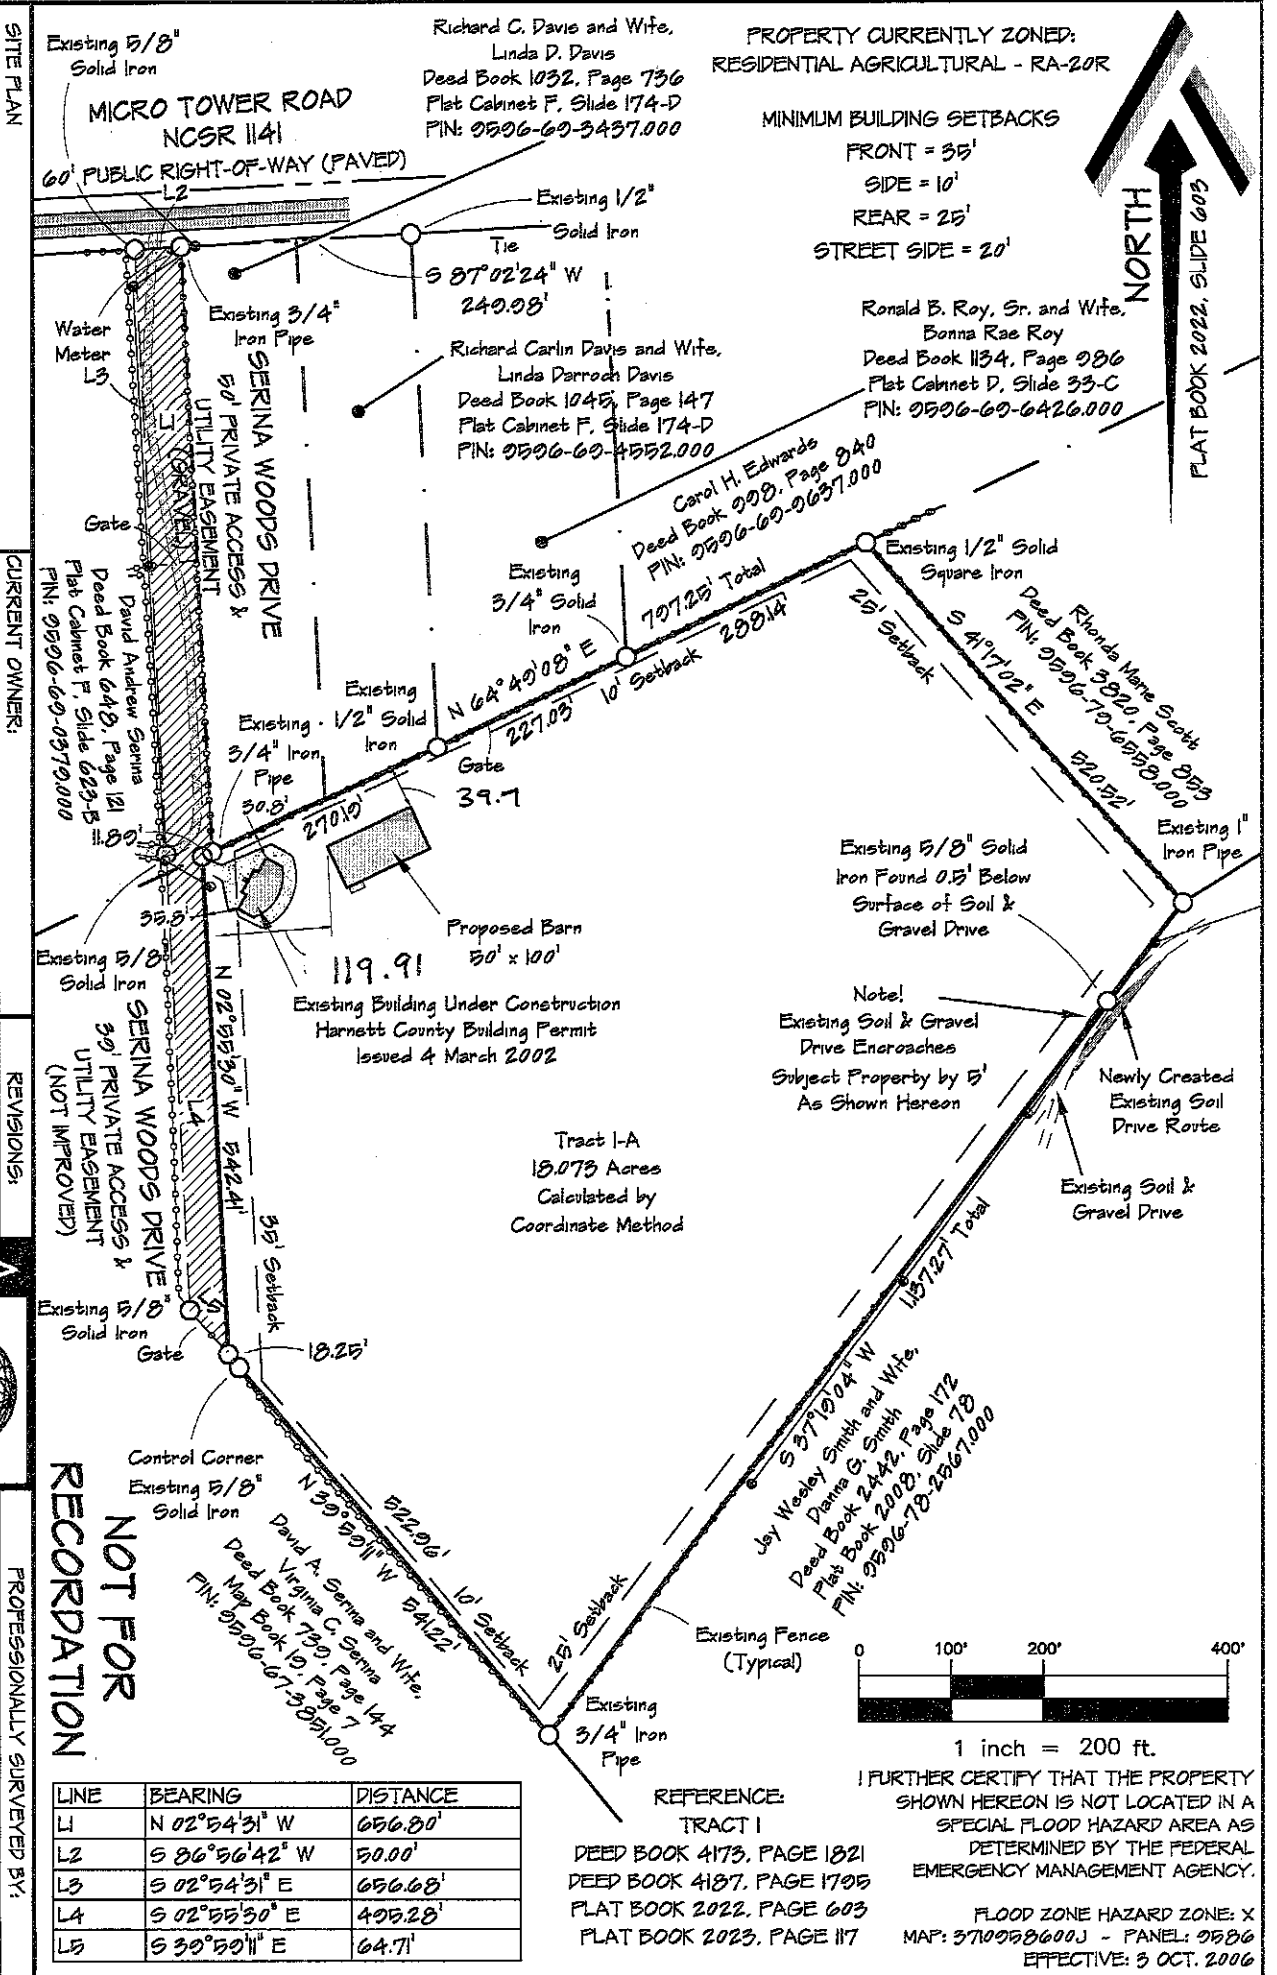

LINE	BEARING	DISTANCE
L1	N 02°54'31" W	656.80'
L2	S 86°56'42" W	50.00'
L3	S 02°54'31" E	656.68'
L4	S 02°55'30" E	405.28'
L5	S 39°50'11" E	64.71'