

14-E-494
10:00
HARNETT
PURE DIV.
PROPERTY
REQUIRE


14-E-494
0

THIS DIST. WAS GROWN UNDER
D IN BACK SEE
SURVEYED AND CLOSURE
AND IN BOOK SEE
AD IN 1:10000 THAT THIS DIST
AND WAS 1912 3
R. Bennett
SETT


Survey verify that this
survey, when on the
using parties or court
show of subdivision.

LEGEND

BY OFFICER OF
PLAT TO
ETS ALL

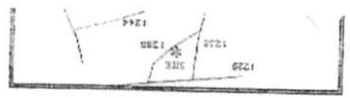

NCSR # 1288 "A.C. MORRISON RD."

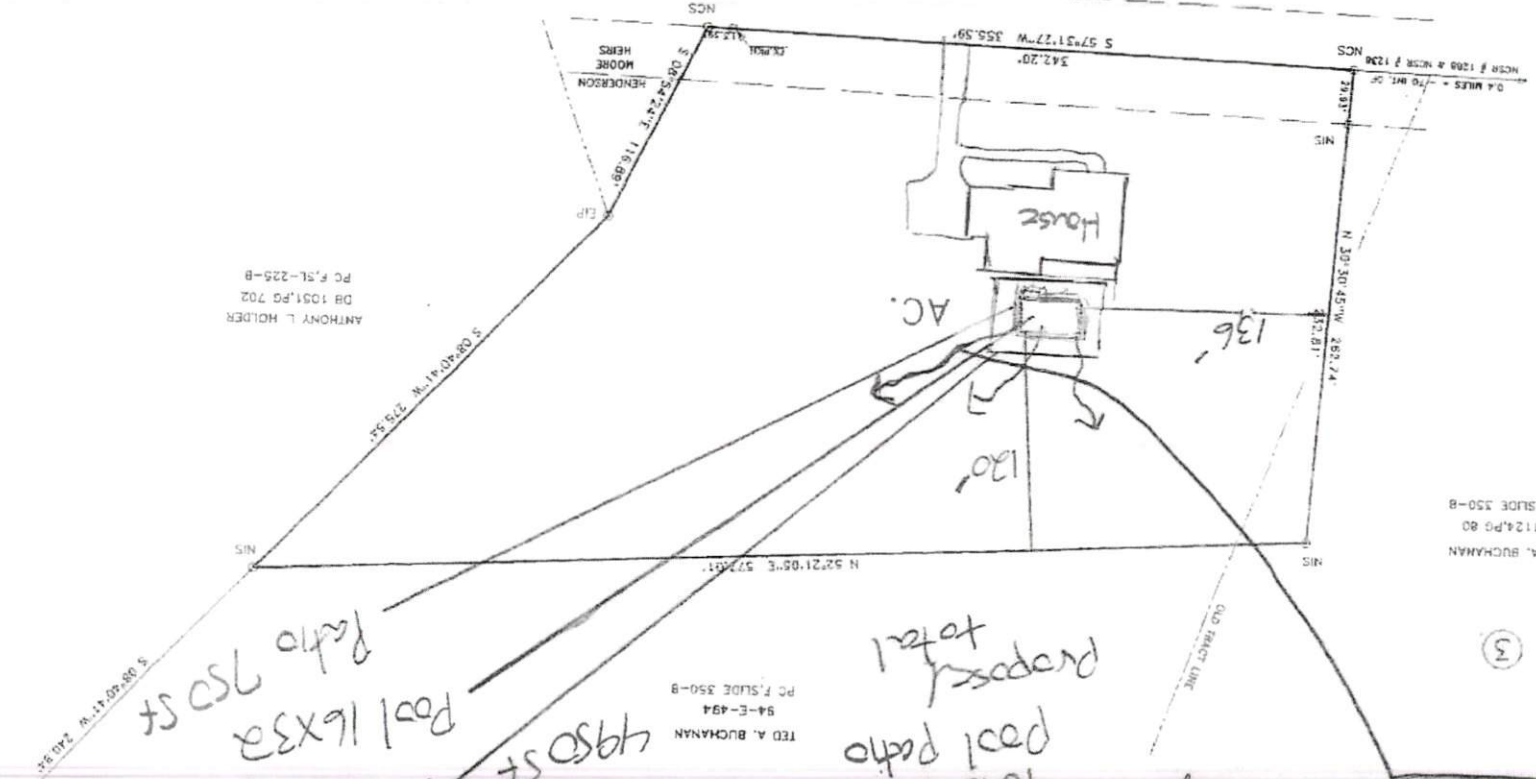

ANTHONY L. HOLDER
DB 1031, PG 702
PC F.SL-225-B

TED A. BUCHANAN
DB 1124, PG 80
PC F.SLIDE 350-B

TED A. BUCHANAN
54-E-494
PC F.SLIDE 350-B

Impervious Table
House - 2975 sq
Drive/Walk - 1225 sq
Total = 4200 sq
Pool patio 750 sq
Pool fence 4950 sq
Total = 9150 sq
Pool 16x32
Patio 750 sq

Arrows show water flow
Pool has cartridge filter
& should not be backwashed
MAGNETIC NORTH
PC F.SLIDE 350-B
OLD TRACT LINE