



193 CLEARVIEW COURT

1ST Floor

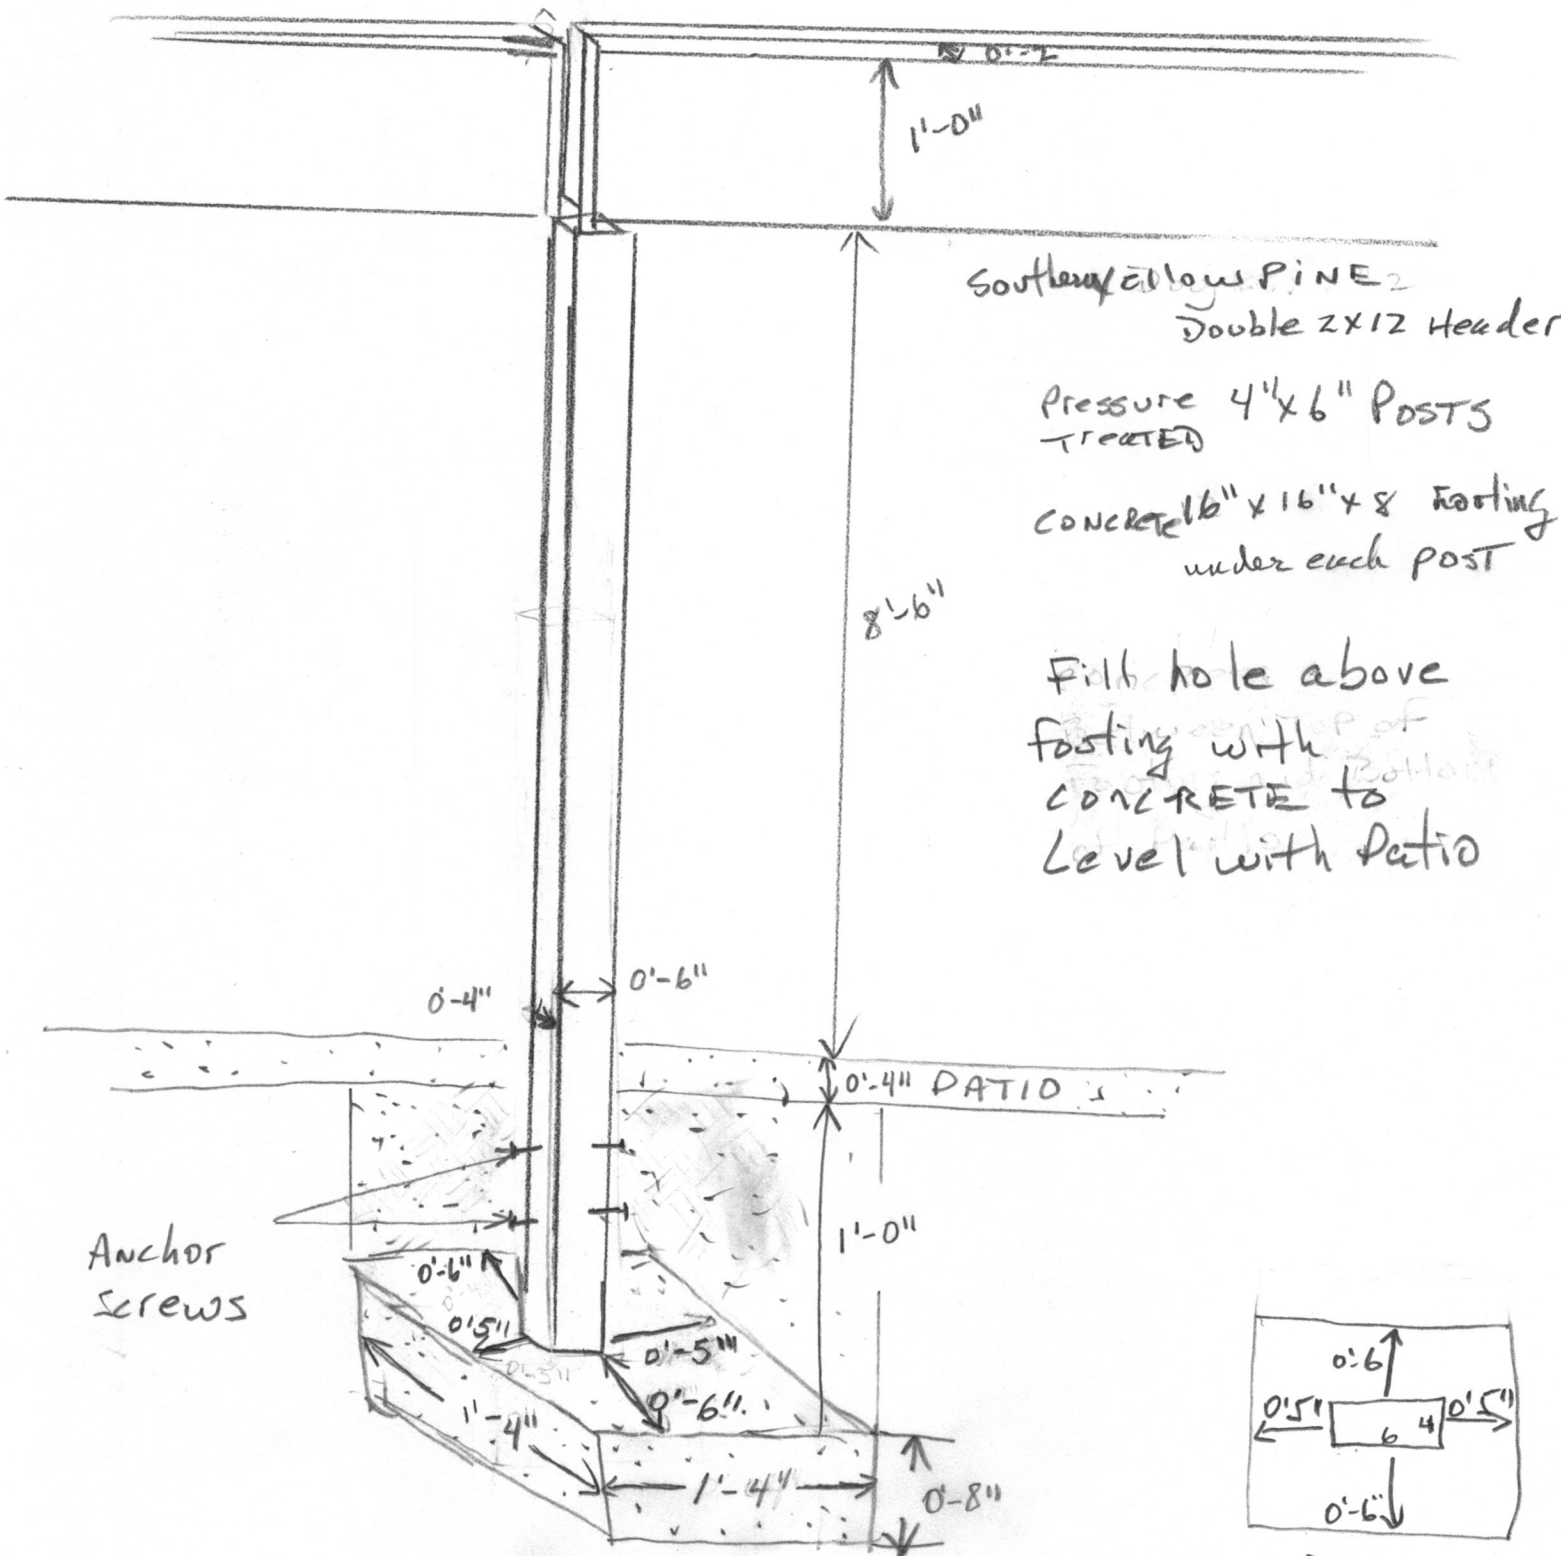

193 CLEARVIEW COURT
 NORTH ELEVATION

Foundation Plan

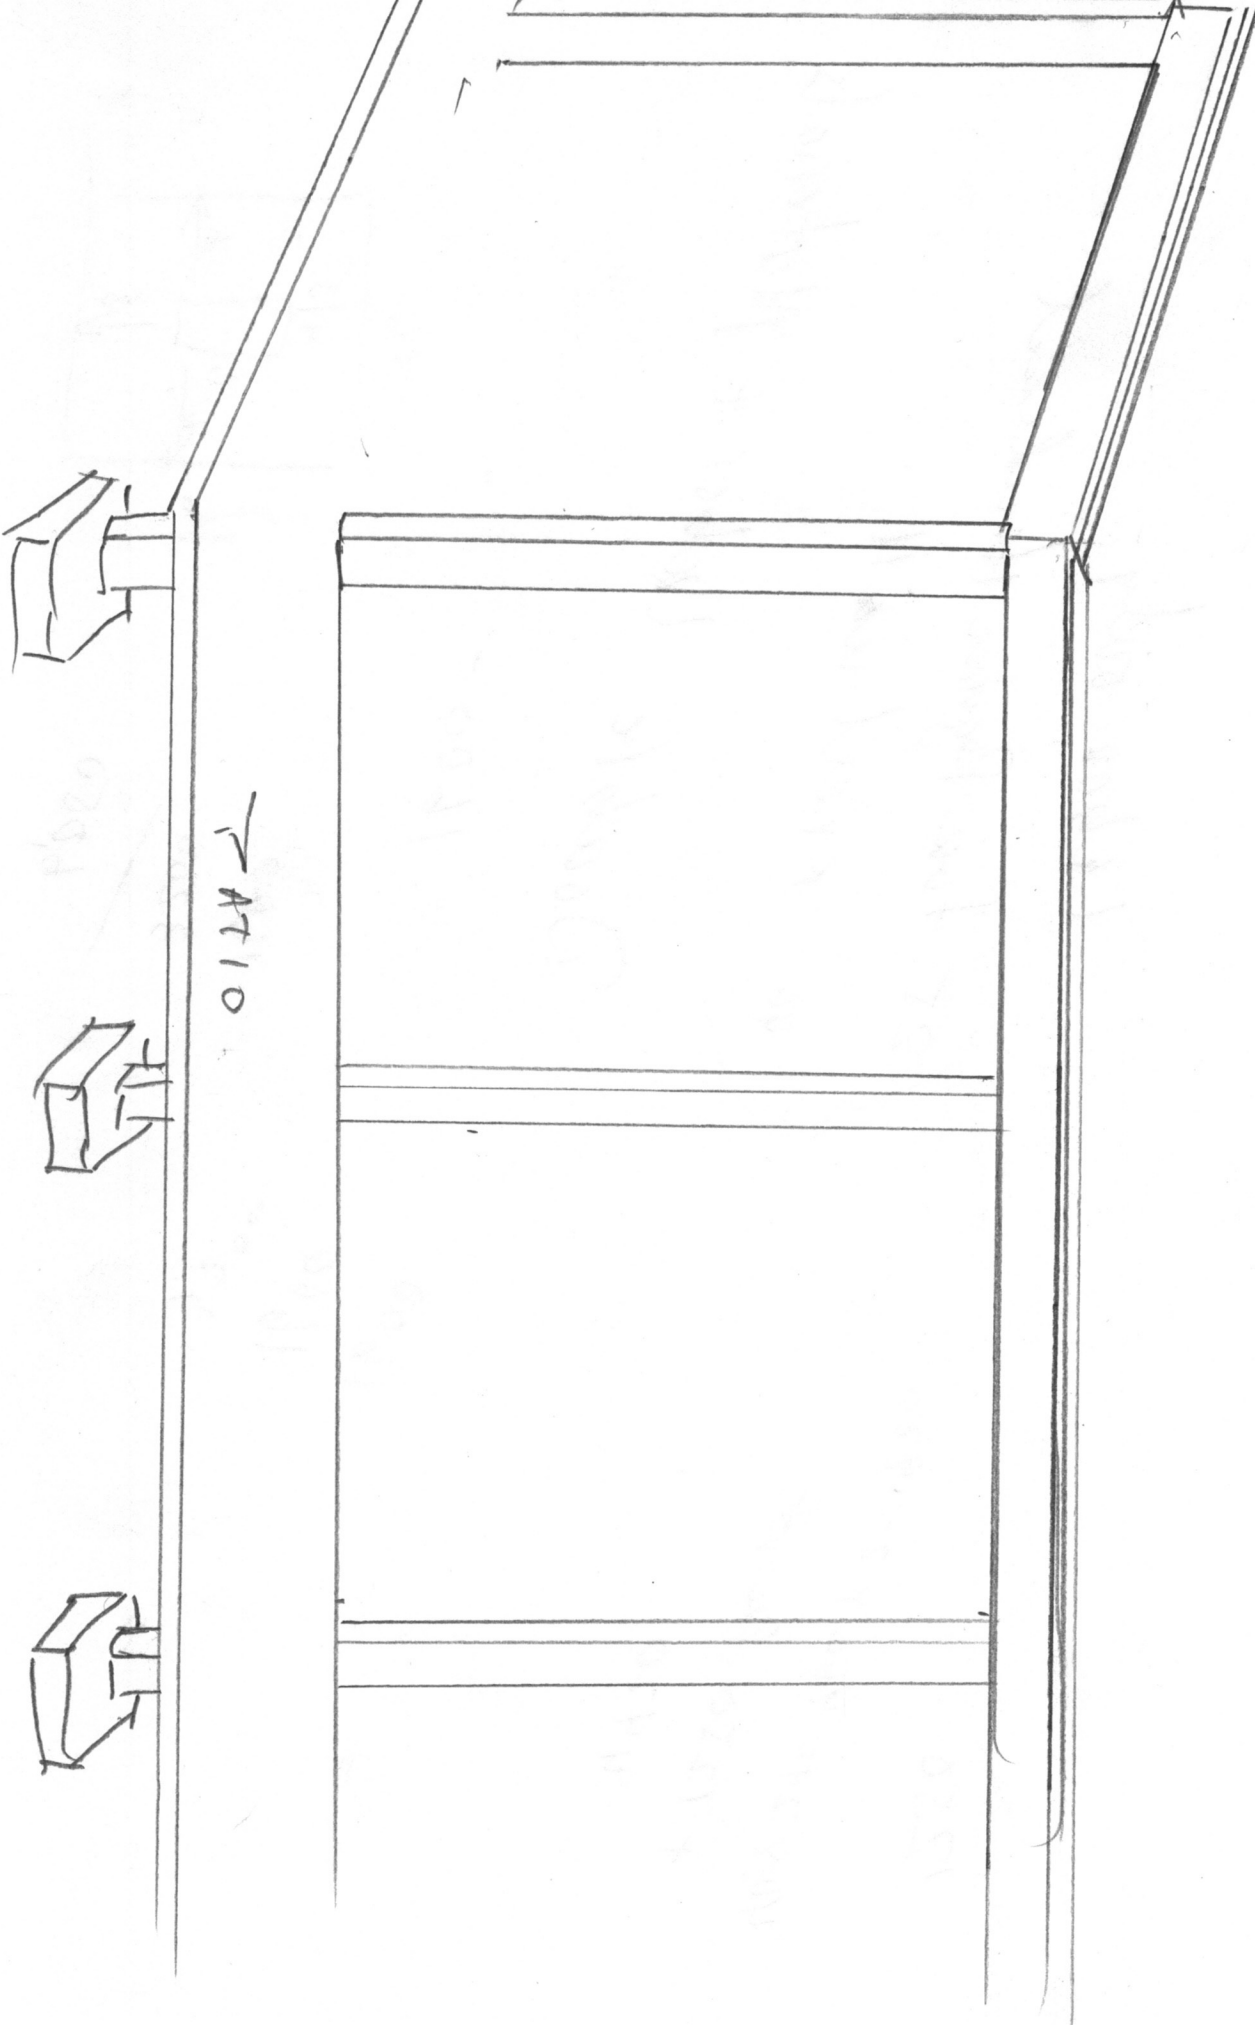

AT10