





NOTICE TO CONTRACTOR  
 All construction must comply with current NC Building Codes and is subject to field inspection and verification.

APPROVED  
 Limited building only review  
 Permit holder responsible for full compliance with the code

05/12/2023

Remove Existing 2x8 Joist and Replace with 2x10 @ 16" O.C. sitting on Existing walls

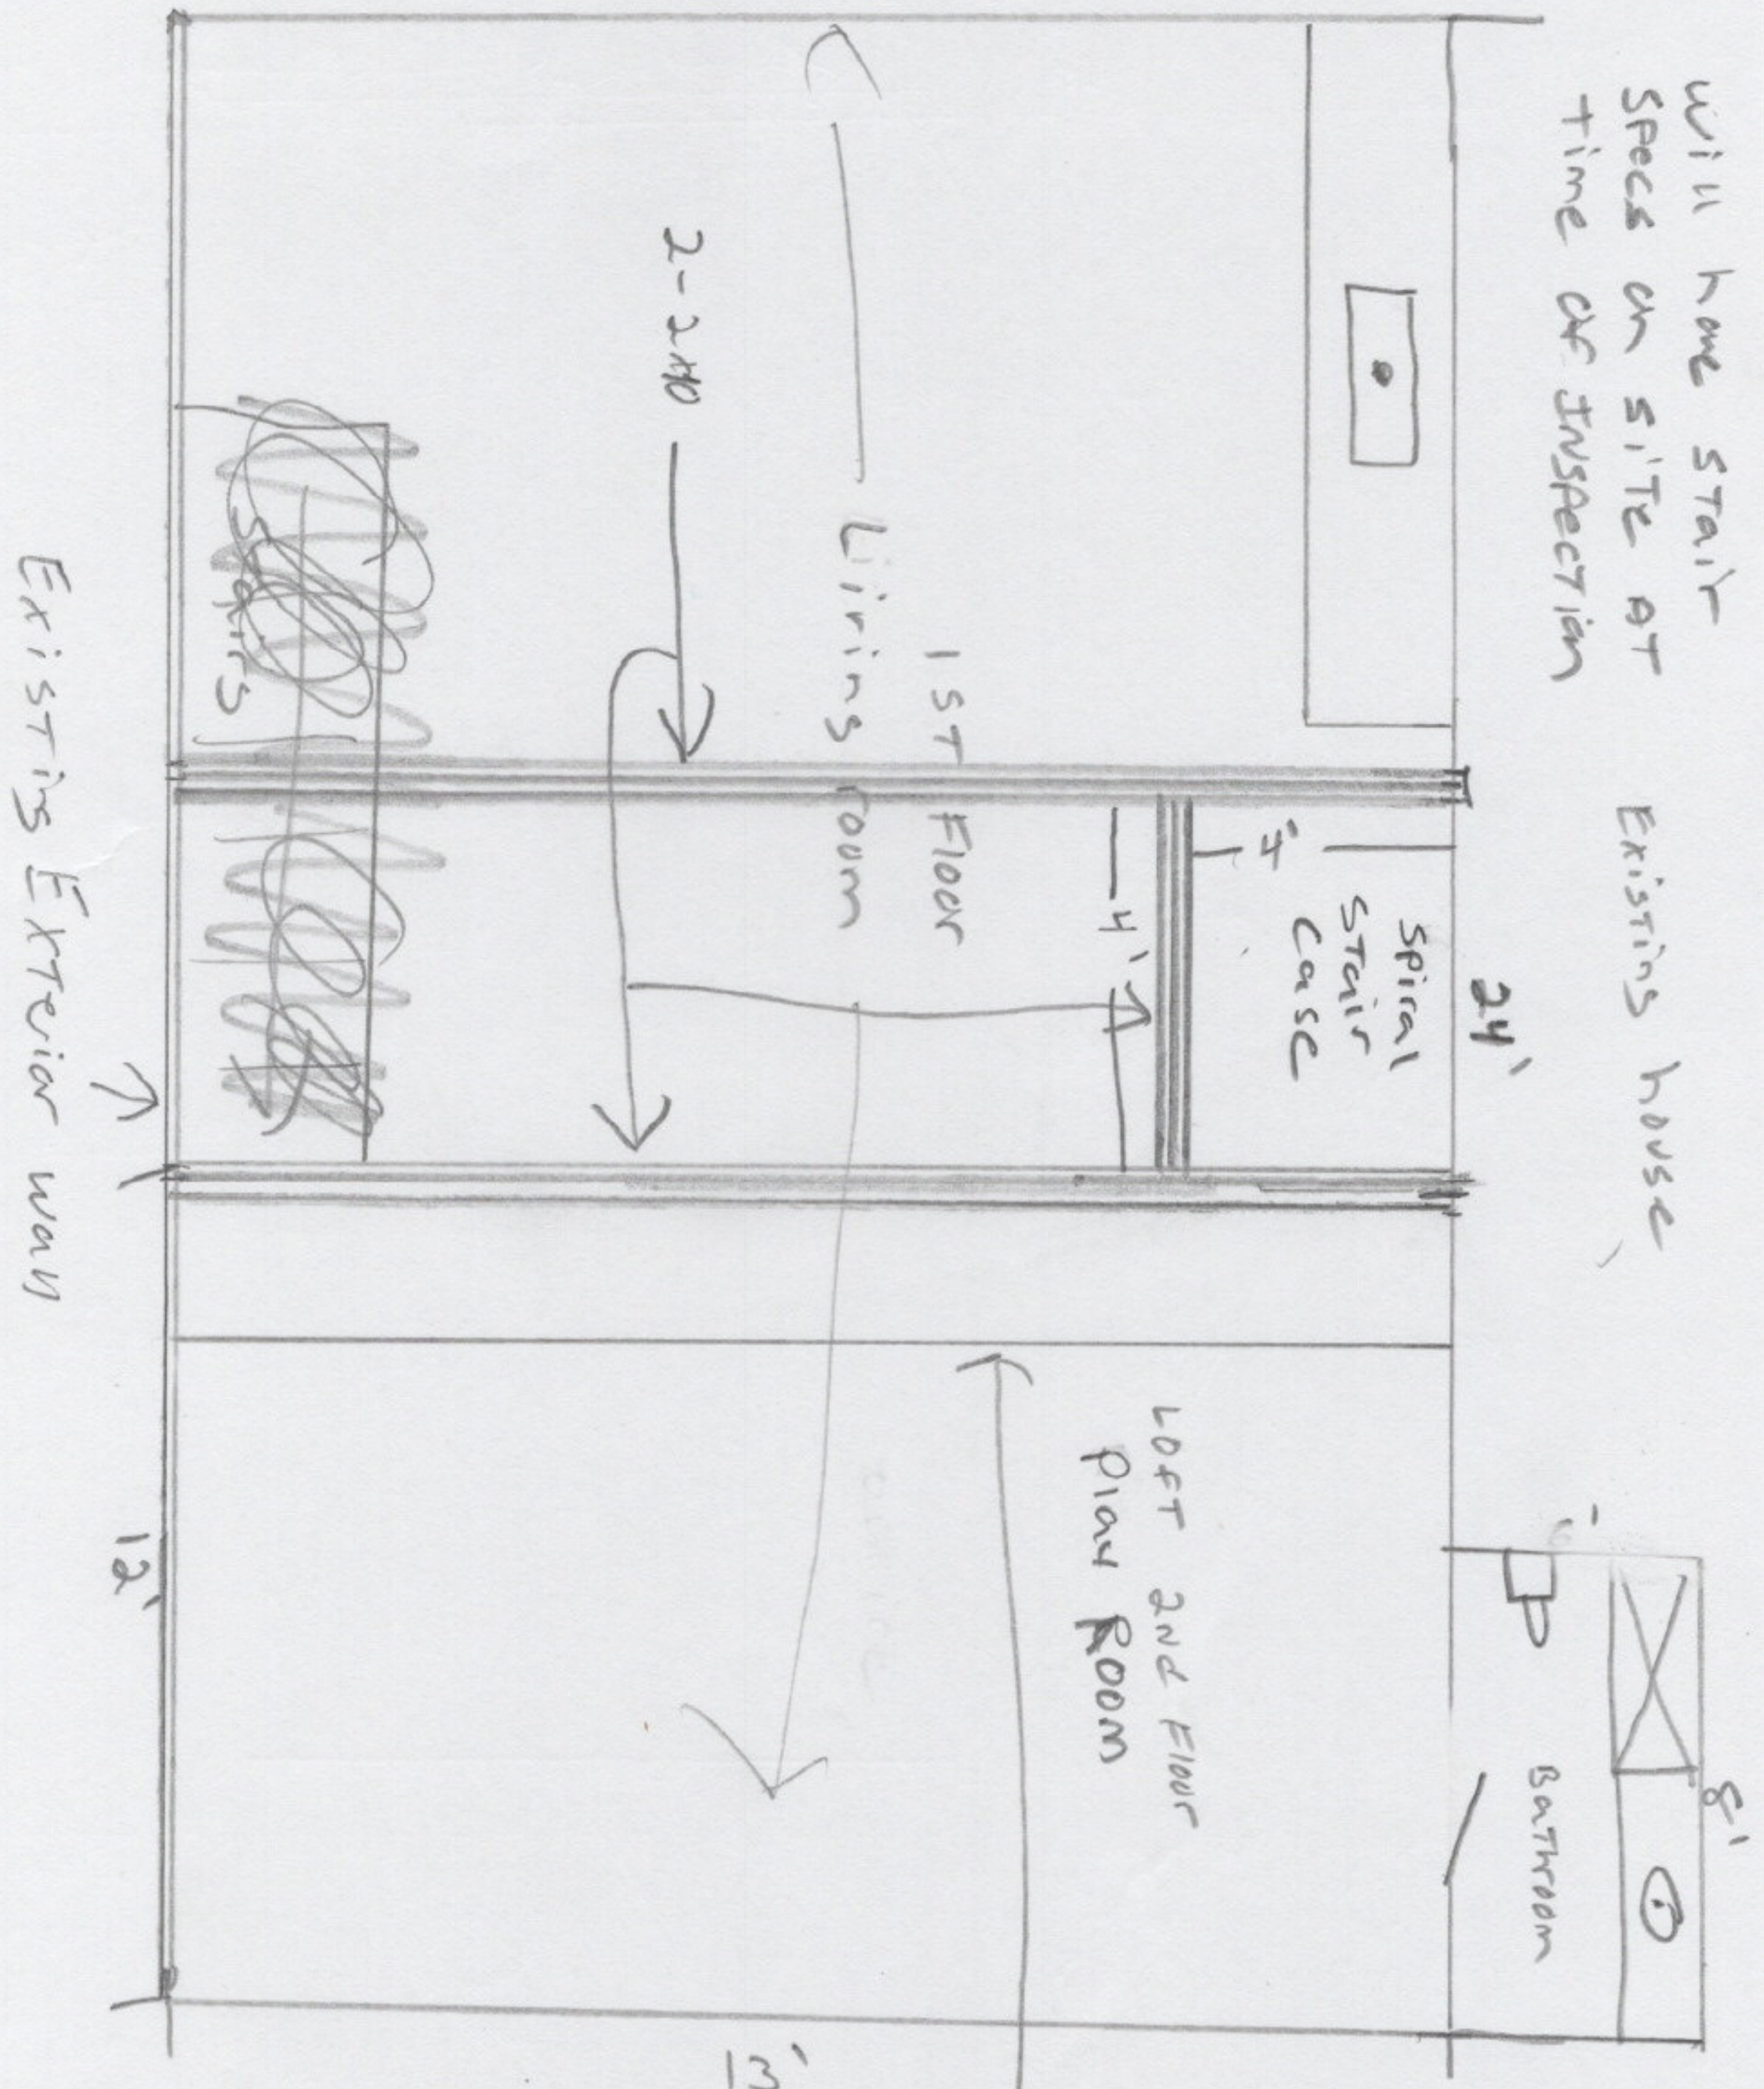

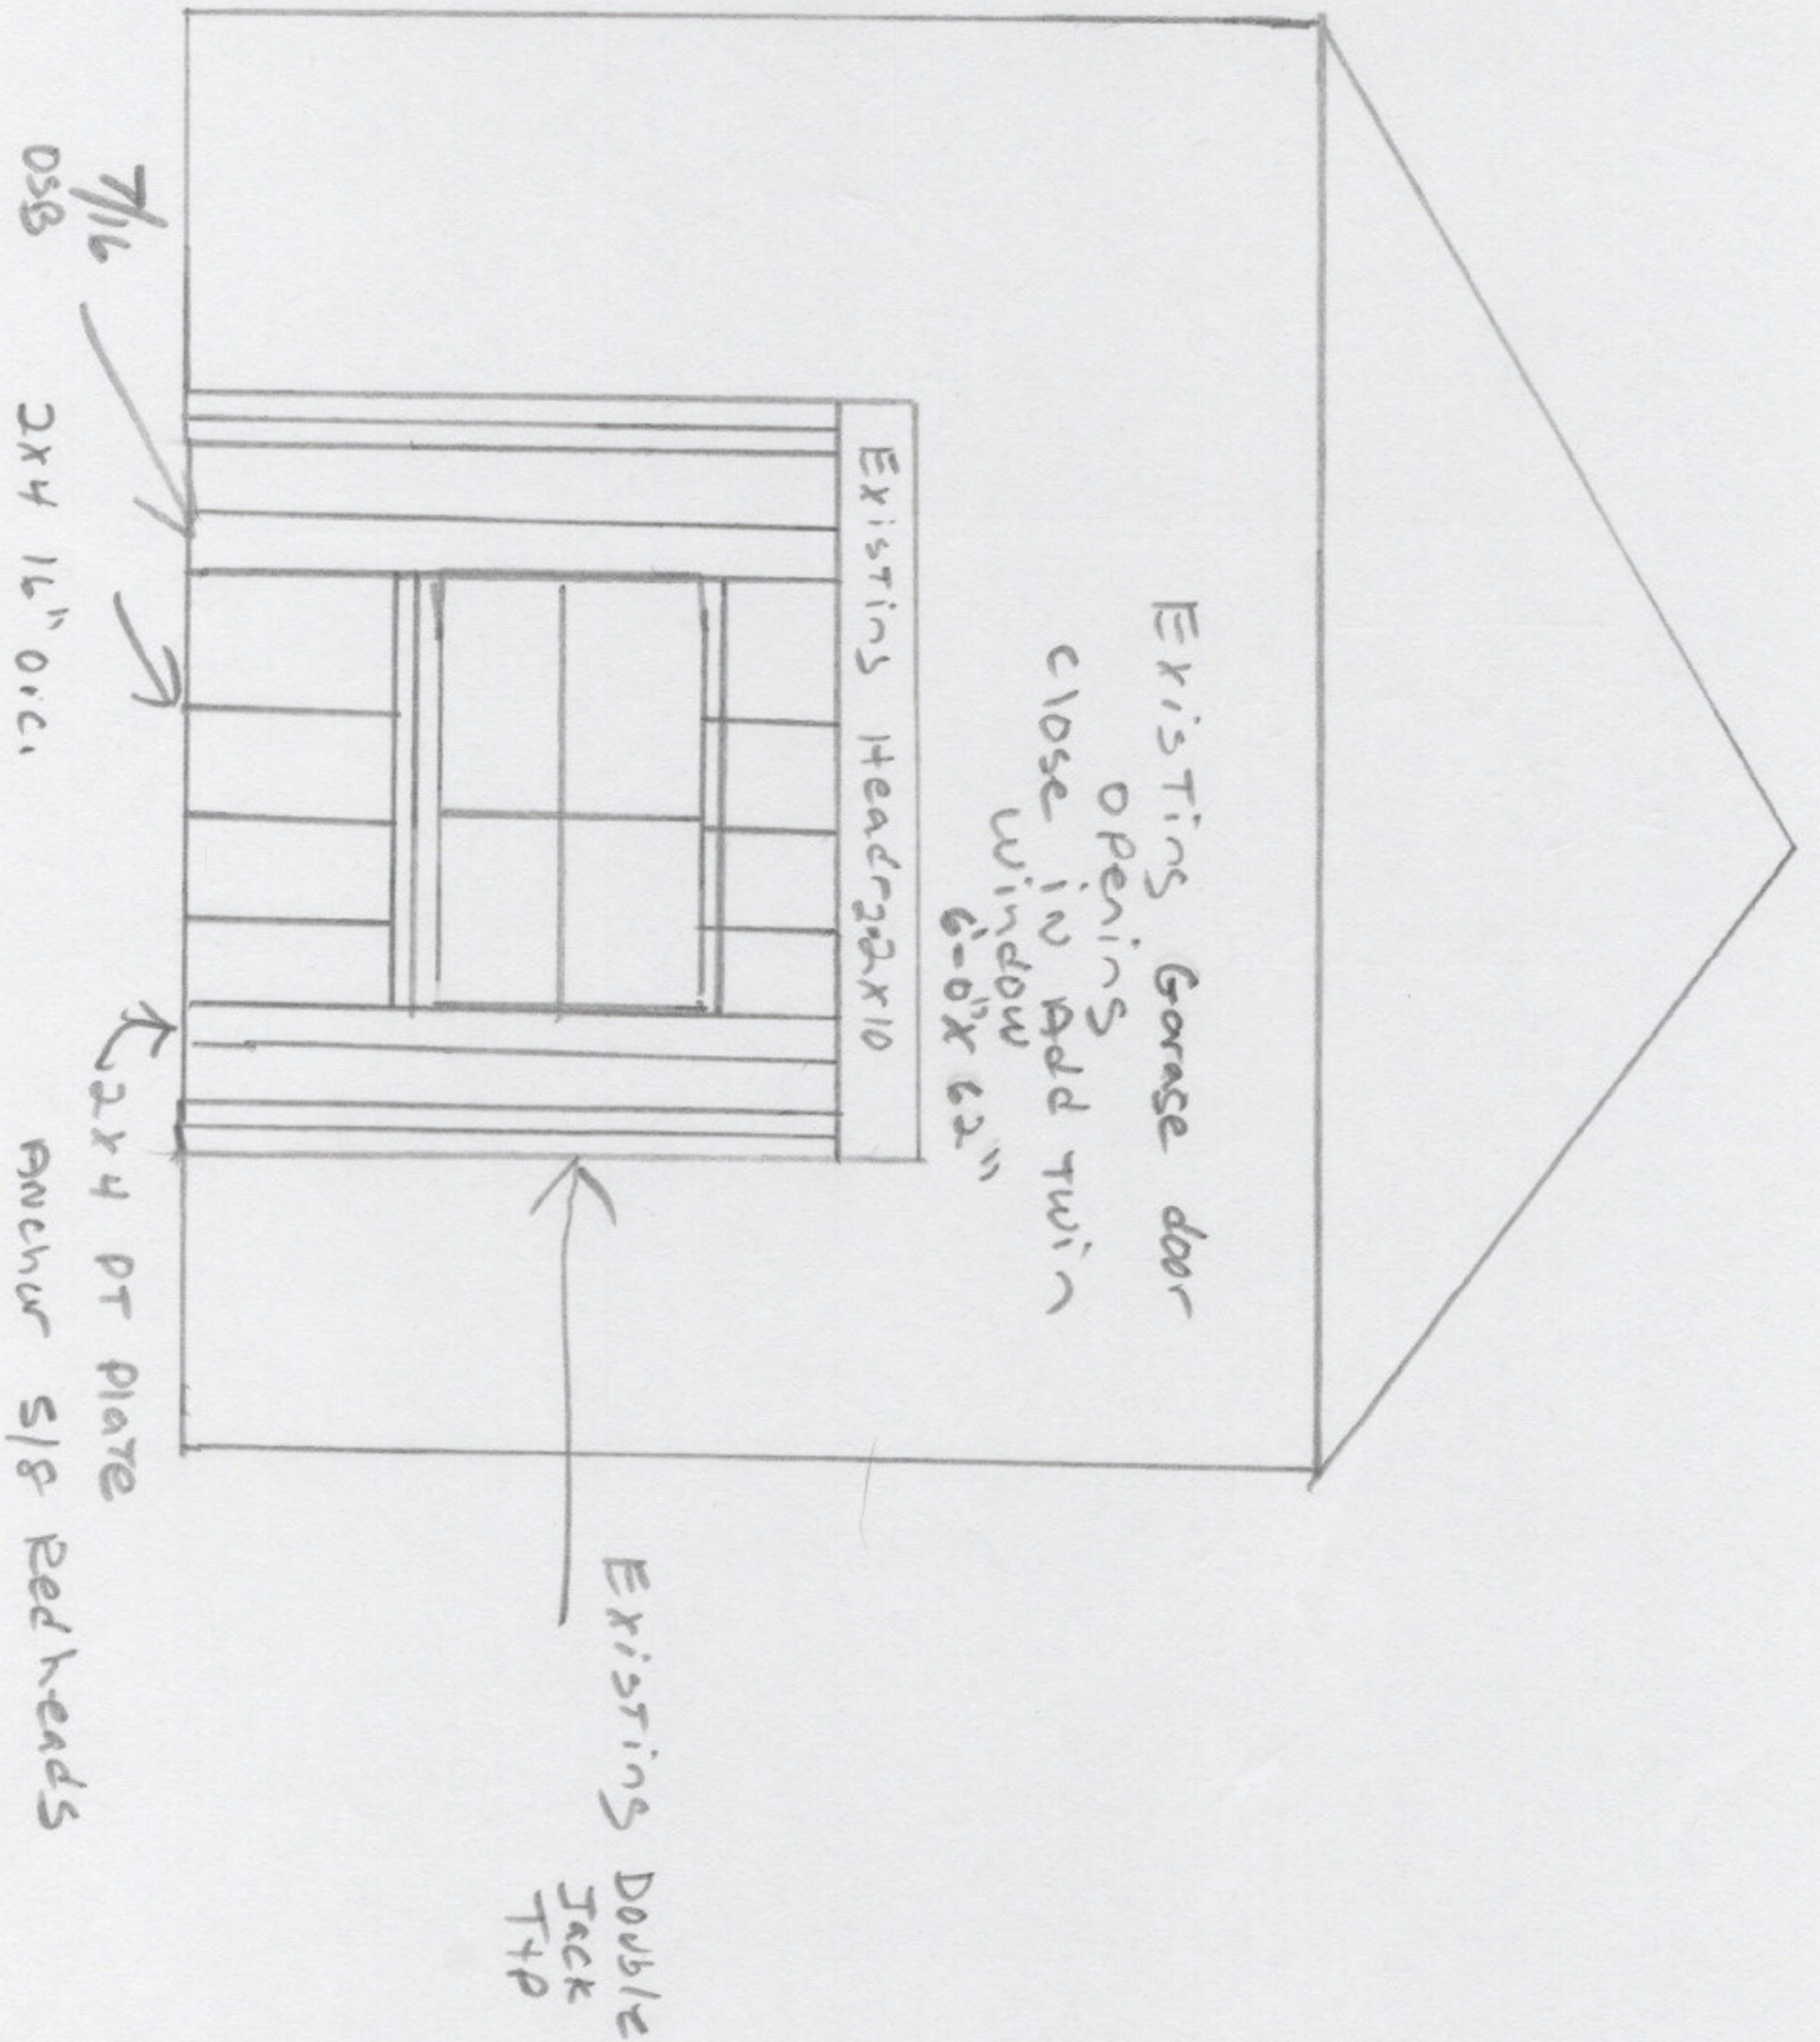EXISTING GARAGE DOOR  
 OPENING  
 CLOSE IN ADD TWIN  
 WINDOW  
 6'-0" X 6'-2"

EXISTING HEADERS 2X10

EXISTING DOUBLE JACK TYP

OSB 7/16

2X4 1 1/2" O.C.

2X4 OR PLATE ANCHOR 5/8 RED HEADS

EXISTING HOUSE

2x2 Ledger  
↓  
TOP

EXISTING 2x2x10 BAN ON EXISTING  
FOUNDATION  
↓  
SUBFLOOR

↓  
2x10

3/4 OSB  
SUBFLOOR →



{ 2x10 BAN SITTING ON EXISTING FOUNDATION }

POINT TO EXISTING FOUNDATION

1ST FLOOR

2x10 16" O.C.  
TOP FLOOR JOIST

13'

