

Elevator Shaft Location


Lott Surveying

Est. 1972

SURVEYING - PLANNING - DESIGN

126 Rowland Circle, Fayetteville, North Carolina 28301

phone: (910) 494-2178 email: glott@nc.rr.com

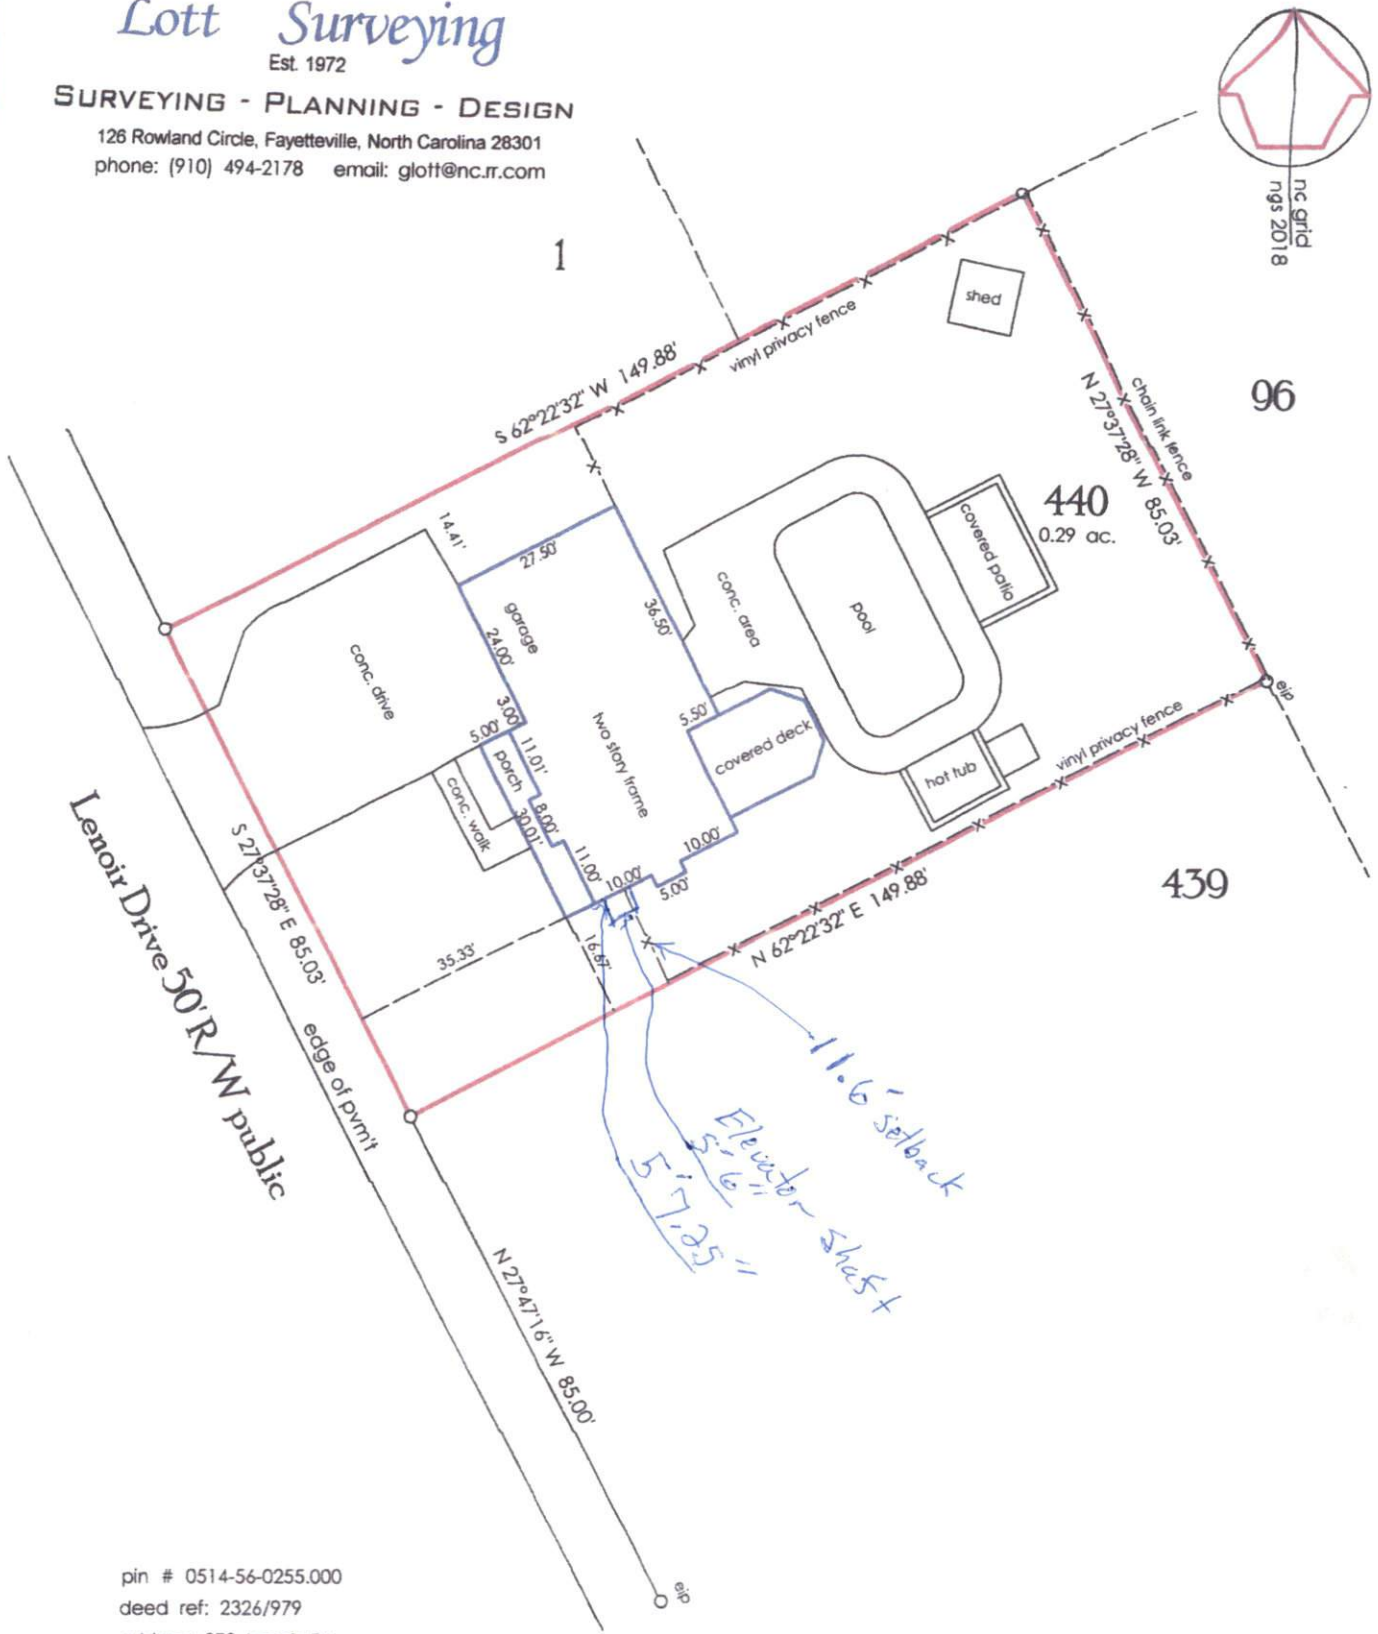

pin # 0514-56-0255.000
deed ref: 2326/979
address: 279 Lenoir Dr.
Spring Lake, N.C. 28390

site plan for

Raul O. Lopez Martinez
Ileana Lopez

Overhills Creek Section Six, Part One

map # 2006-0000-339