










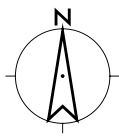
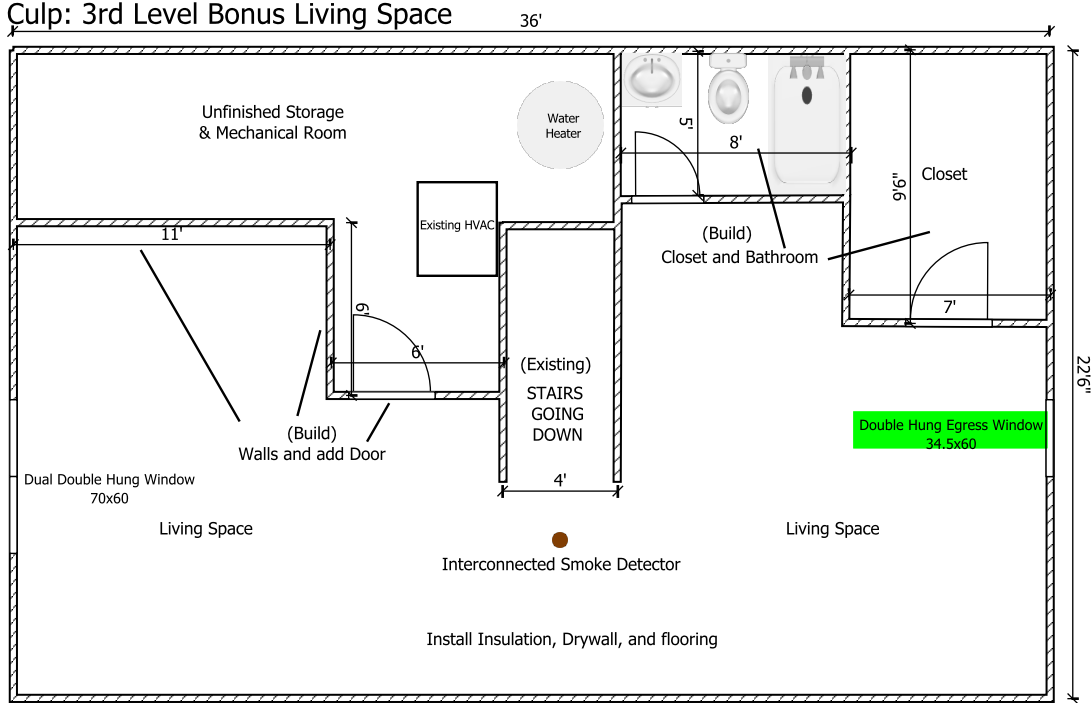


Name	Width	Depth	Height	Visible
 Door	3'	0'5 <sup>7</sup> / <sub>8</sub> "	6'10"	x
 Door	3'	0'5 <sup>7</sup> / <sub>8</sub> "	6'10"	x
 Door	2'6"	0'5 <sup>7</sup> / <sub>8</sub> "	6'10"	x
 Shower	2'8"	4'9 <sup>1</sup> / <sub>2</sub> "	6'11"	x
 Toilet unit	1'4 <sup>1</sup> / <sub>2</sub> "	2'5"	2'0 <sup>1</sup> / <sub>2</sub> "	x
 Washbasin with cabinet	2'0 <sup>1</sup> / <sub>2</sub> "	1'10 <sup>1</sup> / <sub>2</sub> "	3'2"	x
 Cylinder	3'	3'	3'	x
 Stool	0'6 <sup>1</sup> / <sub>2</sub> "	0'6"	1'6"	x
 Double-hung window	2'8"	0'3 <sup>1</sup> / <sub>4</sub> "	4'2 <sup>3</sup> / <sub>8</sub> "	x
 Double-hung window	2'8"	0'3 <sup>1</sup> / <sub>4</sub> "	4'2 <sup>3</sup> / <sub>8</sub> "	x
 Double-hung window	2'8"	0'3 <sup>1</sup> / <sub>4</sub> "	4'2 <sup>3</sup> / <sub>8</sub> "	x



### Culp: 3rd Level Bonus Living Space



Job: Christopher Culp  
507 Crutchfield Dr  
Cameron NC 28326  
Trublu Renovations LLC  
910-676-5028

