










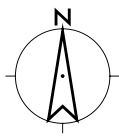
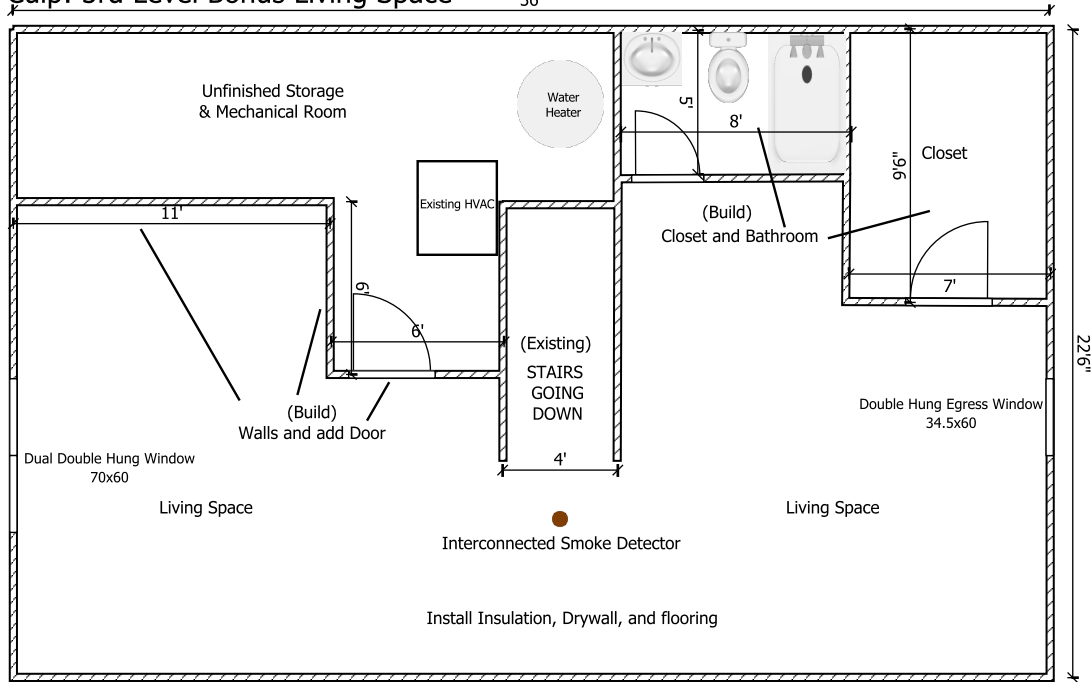


Name	Width	Depth	Height	Visible
 Door	3'	0'5 ⁷ / ₈ "	6'10"	x
 Door	3'	0'5 ⁷ / ₈ "	6'10"	x
 Door	2'6"	0'5 ⁷ / ₈ "	6'10"	x
 Shower	2'8"	4'9 ¹ / ₂ "	6'11"	x
 Toilet unit	1'4 ¹ / ₂ "	2'5"	2'0 ¹ / ₂ "	x
 Washbasin with cabinet	2'0 ¹ / ₂ "	1'10 ¹ / ₂ "	3'2"	x
 Cylinder	3'	3'	3'	x
 Stool	0'6 ¹ / ₂ "	0'6"	1'6"	x
 Double-hung window	2'8"	0'3 ¹ / ₄ "	4'2 ³ / ₈ "	x
 Double-hung window	2'8"	0'3 ¹ / ₄ "	4'2 ³ / ₈ "	x
 Double-hung window	2'8"	0'3 ¹ / ₄ "	4'2 ³ / ₈ "	x



Culp: 3rd Level Bonus Living Space



Job: Christopher Culp
507 Crutchfield Dr
Cameron NC 28326
Trublu Renovations LLC
910-676-5028

