


281 Remington Hill

3rd level NC 28323

# Foundation Plan


Existing Home

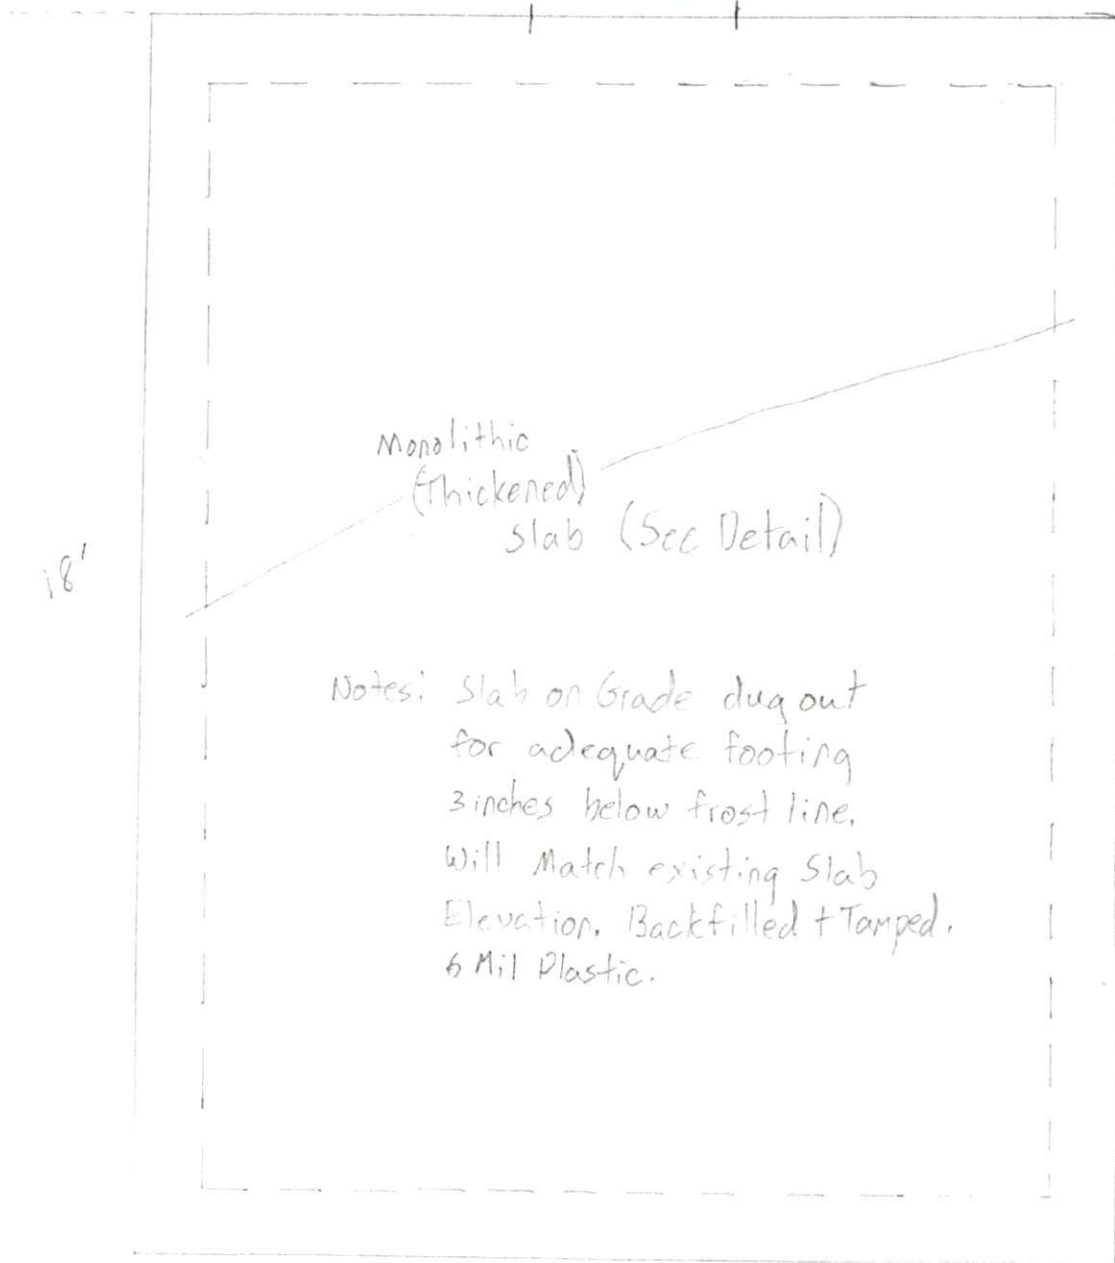


18'

15'

81 Remington Hill  
w/level NC

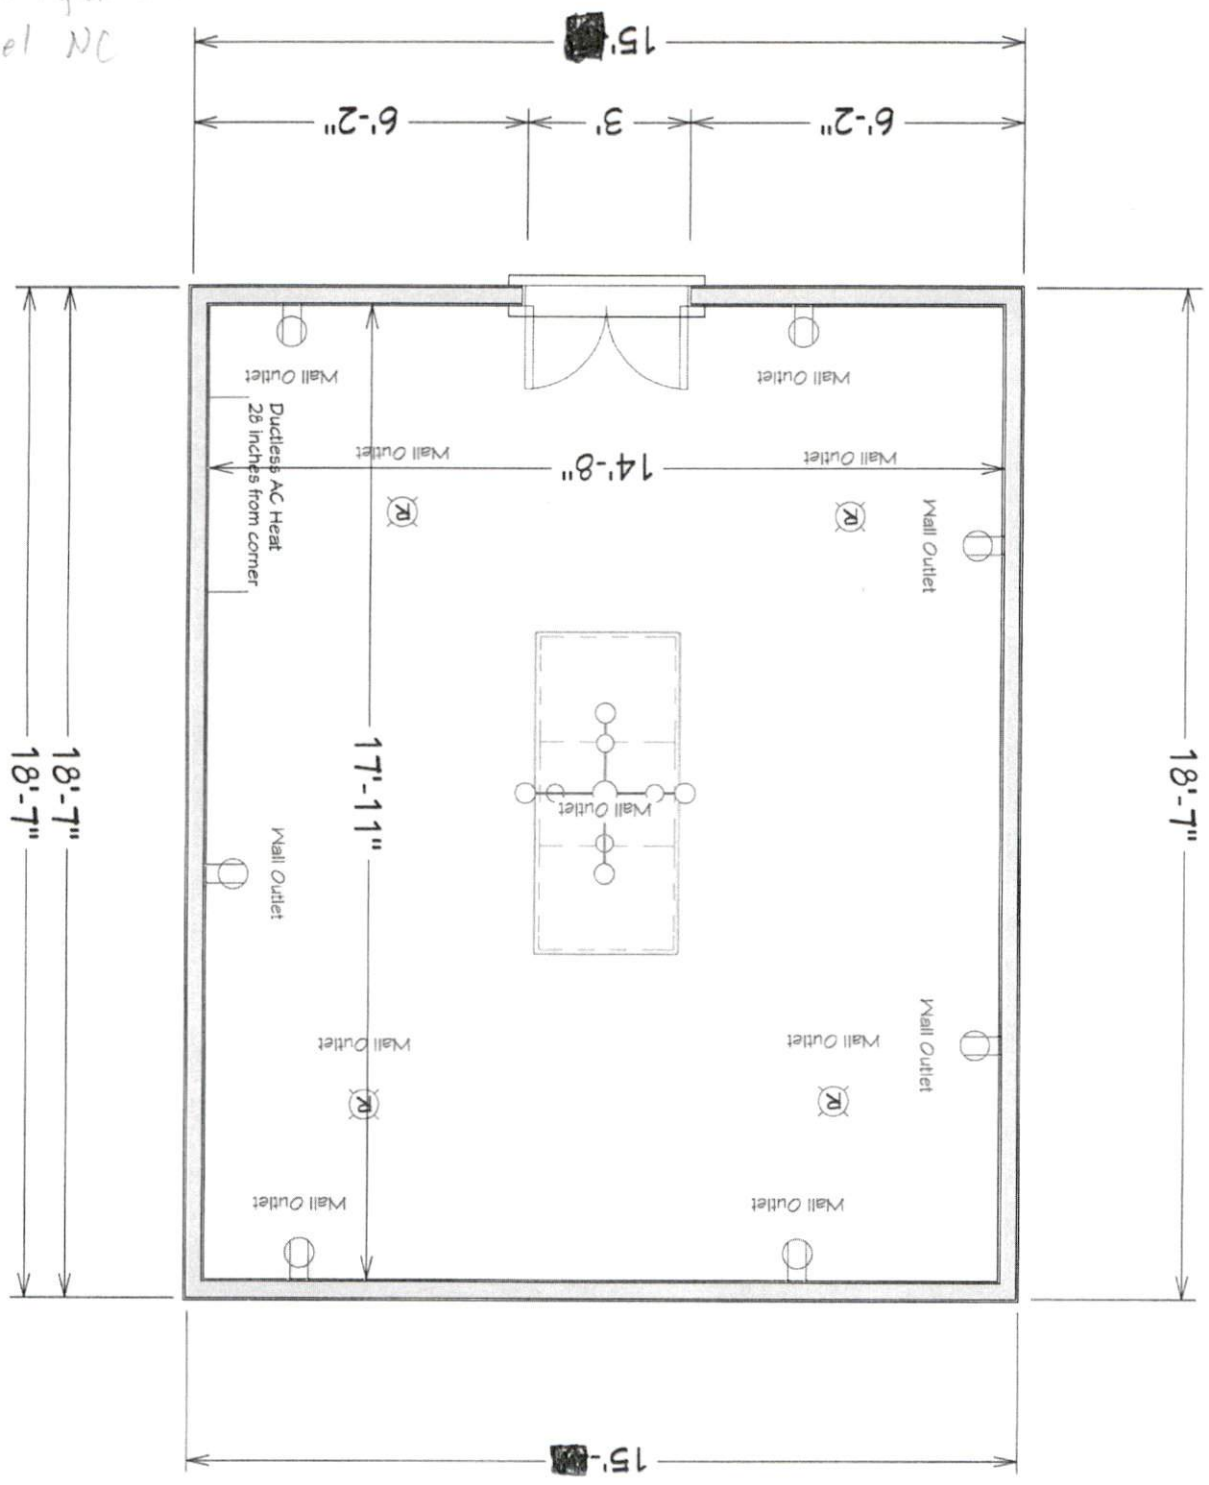

LIVING AREA  
285 SQ FT

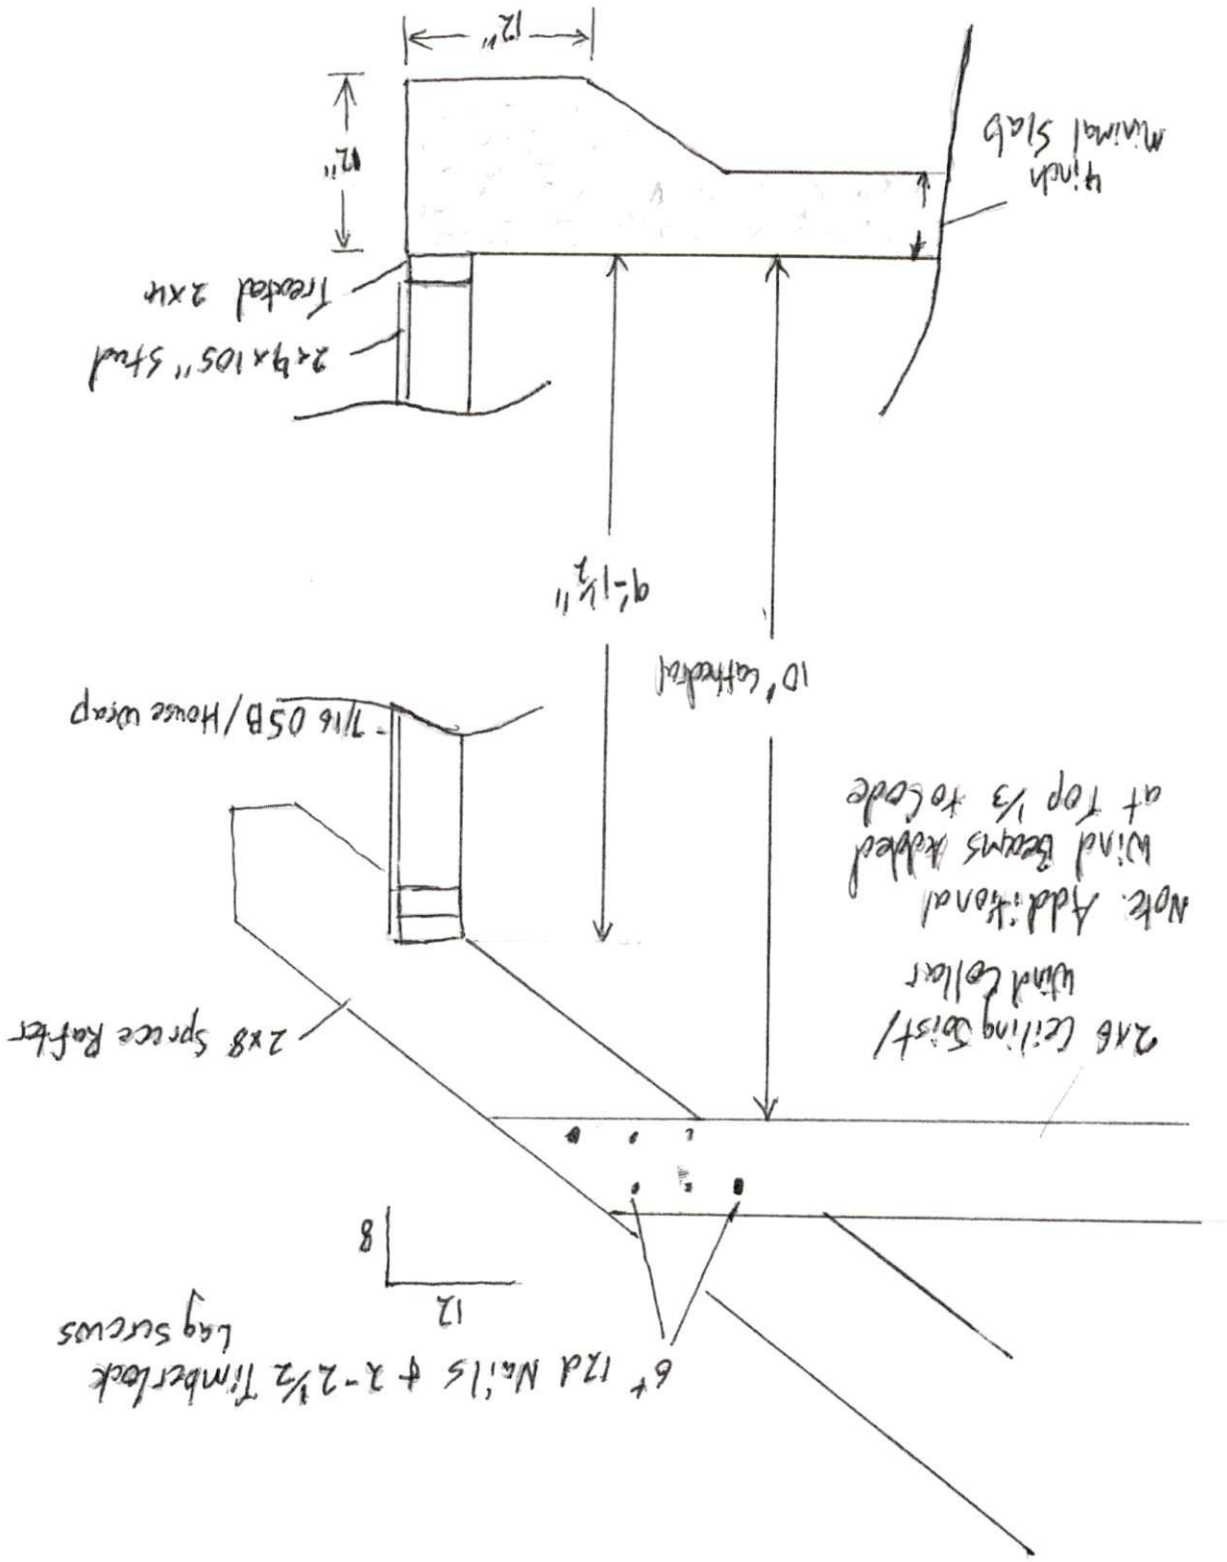

Wall Section Detail

281 Remington Hill  
Bunlevel NC 28323