


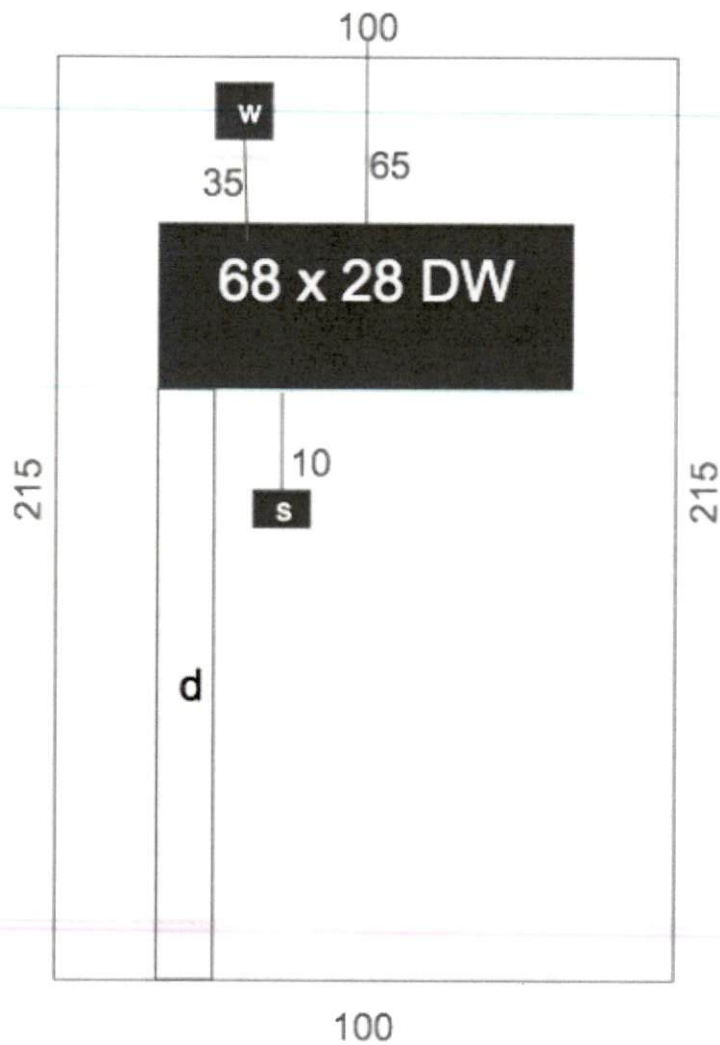

- s=septic=8x5
- w=wellpad=3x3
- d=driveway=122x6

←Pine Oak→