


S-4 Western Pine Way





54 Western pine way

Existing concrete patio

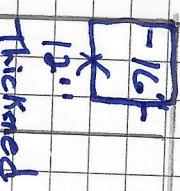

Dial rebar 19" O.C.

