
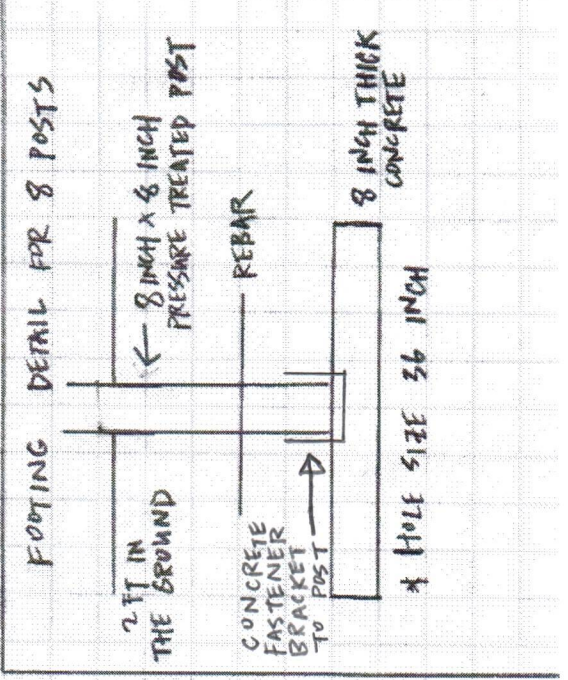


1740 CHICORA RD DUNN NC 28334

- 2 CARRIAGE BOLTS @ THE TOP OF EACH POST TO ATTACH FRAMING
- HURRICANE CLIPS ON ALL JOISTS
- PATIO ROOF COVER WILL BE STICK BUILT WITH LIGHTS AND FANS (OPEN VAULT CEILING)

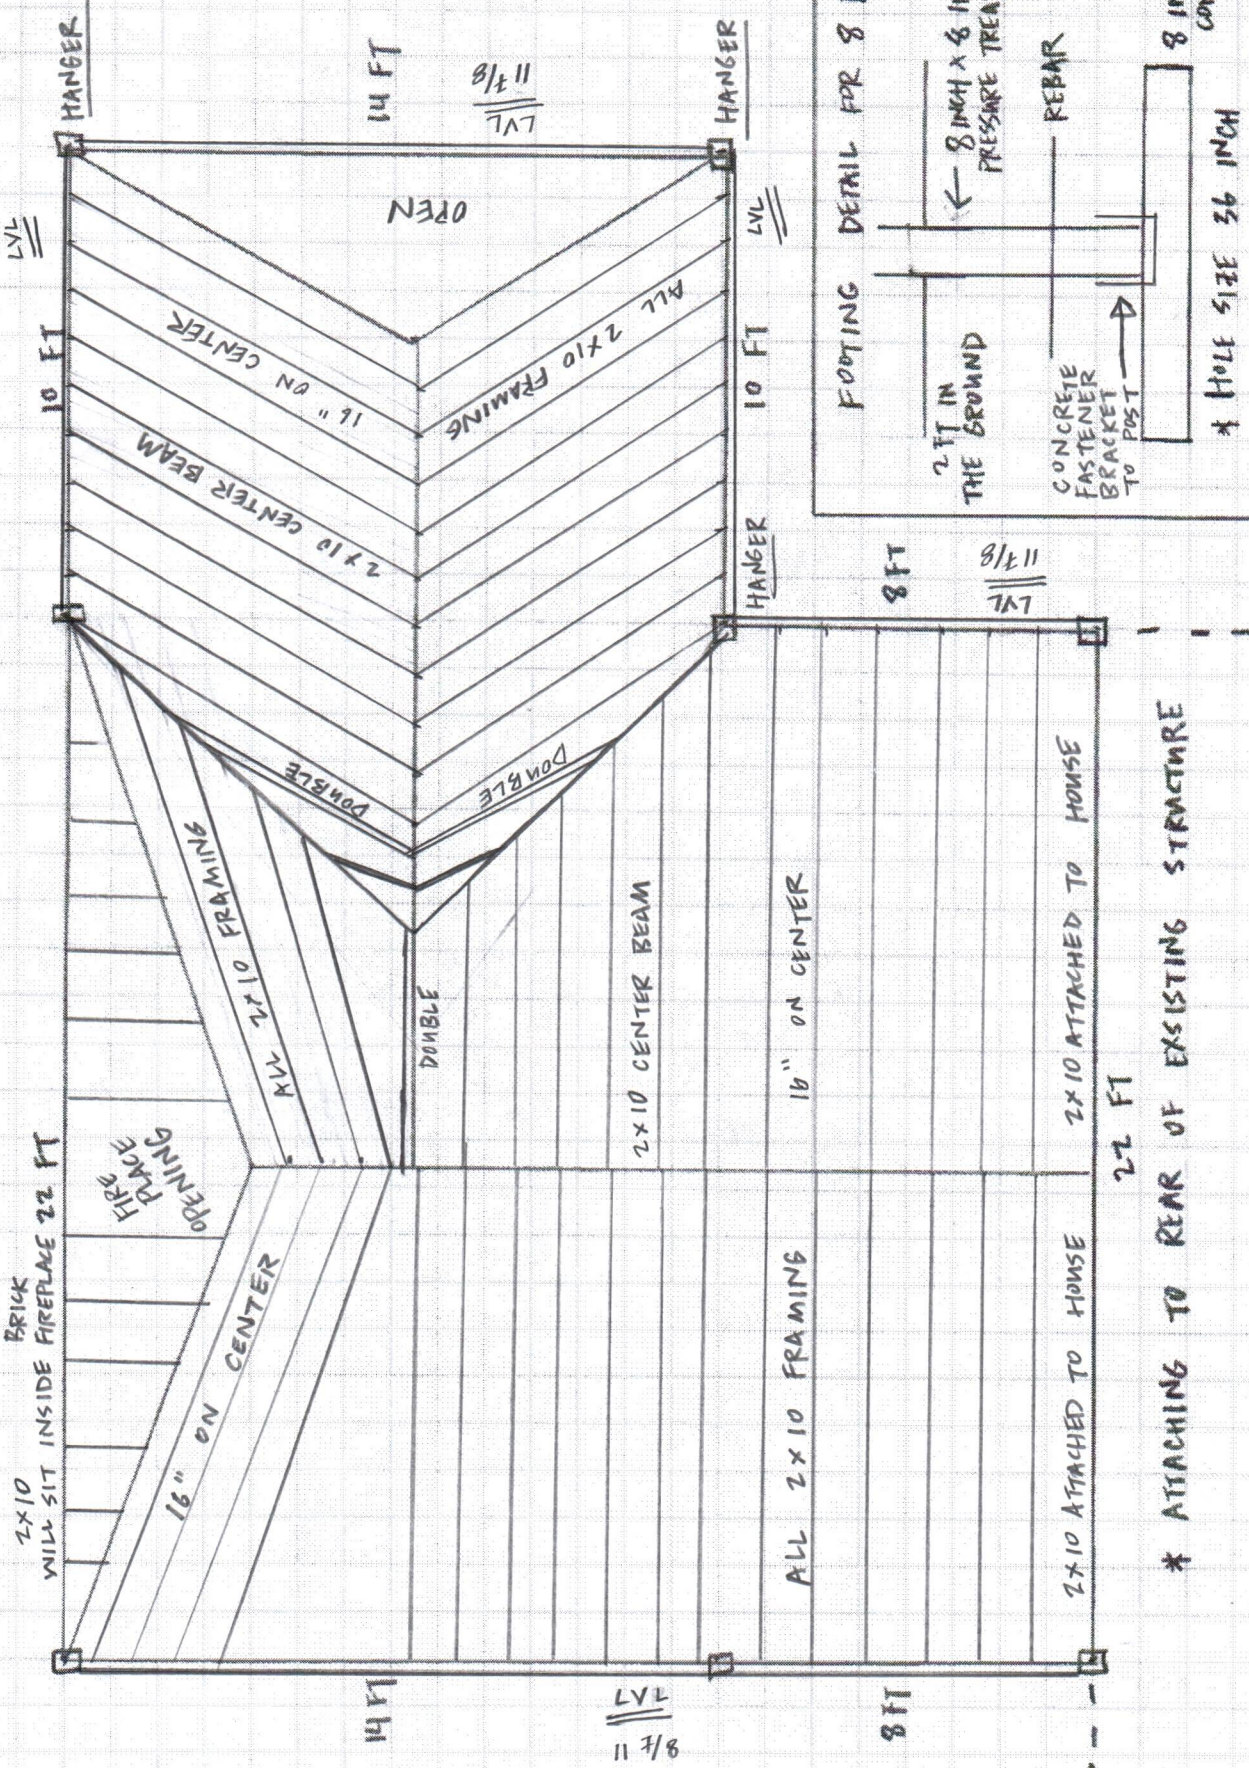

* ATTACHING TO REAR OF EXISTING STRUCTURE

PATIO ROOF COVER - NO SIDES

DETAILS