

Garage Door
9' 11 3/8"

3' 5"


Garage Door
9' 14"

3' 3"

Garage Door
9' 4"

3' 7"

419.25
38.5

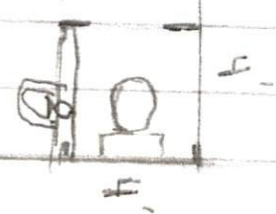


40' 1"

28

28

40' 1"

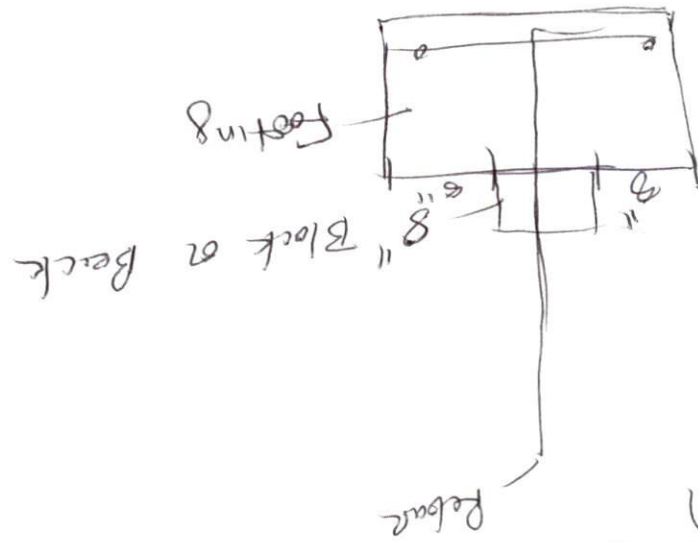


Masonry detail

3000 PSI concrete

#4 continuous

#4 Rebar @ 4' O.C.
#4 dowels @ 4' O.C.

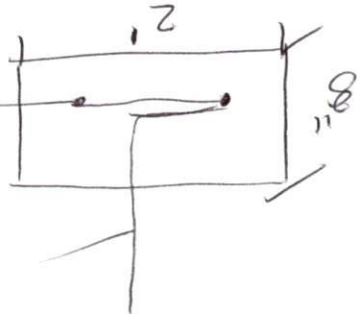

Footing detail

Terry Mack @ aol.com