


Rudy Miles
 Zoo Yamack Ref.
 Broadway Ne 27505
 (919) 258-5732

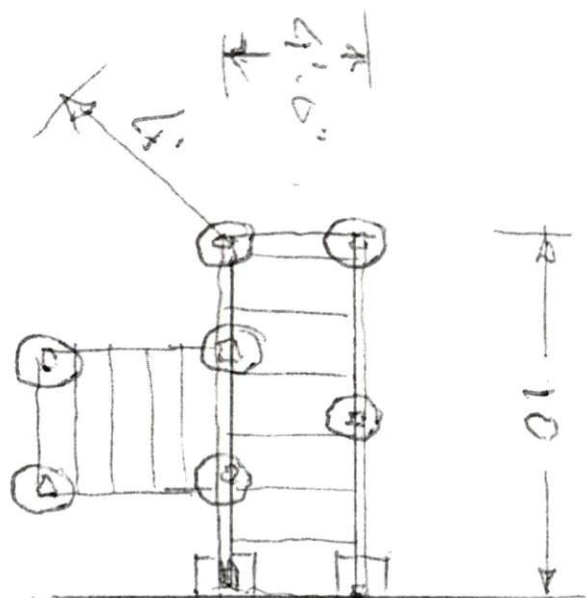

Structure

- 5- 2x8x10
- 4- 2x12x8
- 7- 4x4x8
- 4- 4x4x6
- 3- 1x6x12
- 7- 4x6x8
- 36- 2x2x8
- 7- 20# fast 84-crete
- 4- 4x8x16
- 7- 2x4x8
- 1- Box 3 1/2" 5# Tan Deckmate screws
- 1- Box 2 1/2" 5# Tan Deckmate screws
- 1- Box 2 1/2" galv 15 ga Finish nails, Small box
- 14- 5/4x6x10

Subcontractor Pricing

Installer Worksheet - Deck (Labor only)

Store: Dr. Steve Date: May 30, 23 Customer Name: Ruby Mike

Job Site Address: 200 Vermont Rd, Broadview, IL 60155 Home Phone: (919) 258-5732

Description	Item	Model Id	Unit	Quantity	Cost	Est Cost
BASIC LABOR COMP DECK OVER 8-FT	807016	3733	Each			
BASIC LABOR DECK OVER 8-FT	326663	4028	Each			
BASIC LABOR DECK OVER 8-FT	326663	3736	Sq. Feet			
BASIC LABOR DECKING 8-FT TO 8-FT	326661	4170	Each			
BASIC LABOR DECKING 8-FT TO 8-FT	326661	3736	Sq. Feet			
BASIC LABOR DECKING UP TO 4-FT	65191	4175	Each			
BASIC LABOR DECKING UP TO 4-FT	65191	3736	Each			
LABOR COMP DECK 8-FT TO 8-FT	607016	3737	Each			

Additional Labor

Description	Item	Unit	Quantity	Cost	Est Cost
LAB EXT HARD DIG	326670	Each		70.00	
LAB EXT HAUL AWAY DIRT	326718	Each		250.00	
LAB EXT REMOVAL/EXIST DECK	326714	Sq. Feet		2.50	
LAB EXT NON-STANDARD STEPS	326678	Feet		200.00	
LAB EXT CONCRETE PAD	326682	Each		10.00	
LAB EXT CUSTOM RAILING	326703	Linear Feet		1.10	
LAB EXT LATTICE UNDERPINNING	326711	Sq. Feet		20.50	
LAB EXT JOIST SAND REPAIR	326687	Each		2.00	
LAB EXT SIDING REMOVAL	326713	Sq. Feet		1.00	
LAB EXT EXTRA SUPPORT	326716	Each		120.00	
LAB EXT FRAME AROUND OBSTRUCTION	326712	Each		50.00	
Custom Labor	807488	Each		500.00	

Other Labor Item

Description	Item	Unit	Quantity	Cost	Est Cost
Engineered Drawing	728298	Sq. Feet		7.50	
LAB INSTL LUMBER-DECKING MILEAGE	201033	Each		700.00	
Permit	201035	Each		700.00	
Delivery		Each			

Basic Labor Item

Description	Item	Unit	Quantity	Cost	Est Cost
BASIC LABOR DECKING UP TO 4 FT	65191	Each		7.00	
LAB EXT DECK BASIC 8-8FT	326681	Sq. Feet		8.20	
LAB EXT DECK BASIC OVER 8FT	326683	Sq. Feet		9.00	
LAB EXT DECK BASIC OVER 8FT	807014	Each		8.00	
LAB EXT COMPOSITE DECK UP TO 4FT	807016	Each		8.80	
LAB EXT COMPOSITE DECK OVER 8FT	807016	Each		10.00	

Labor Subtotal

Labor Minimum

Total

Labor Minimum - Labor Subtotal = Minimum Upcharge

Installer Signature

Date

(Per To Installer)

Appendix A

106900