



LIVING AREA
 948 SQ FT

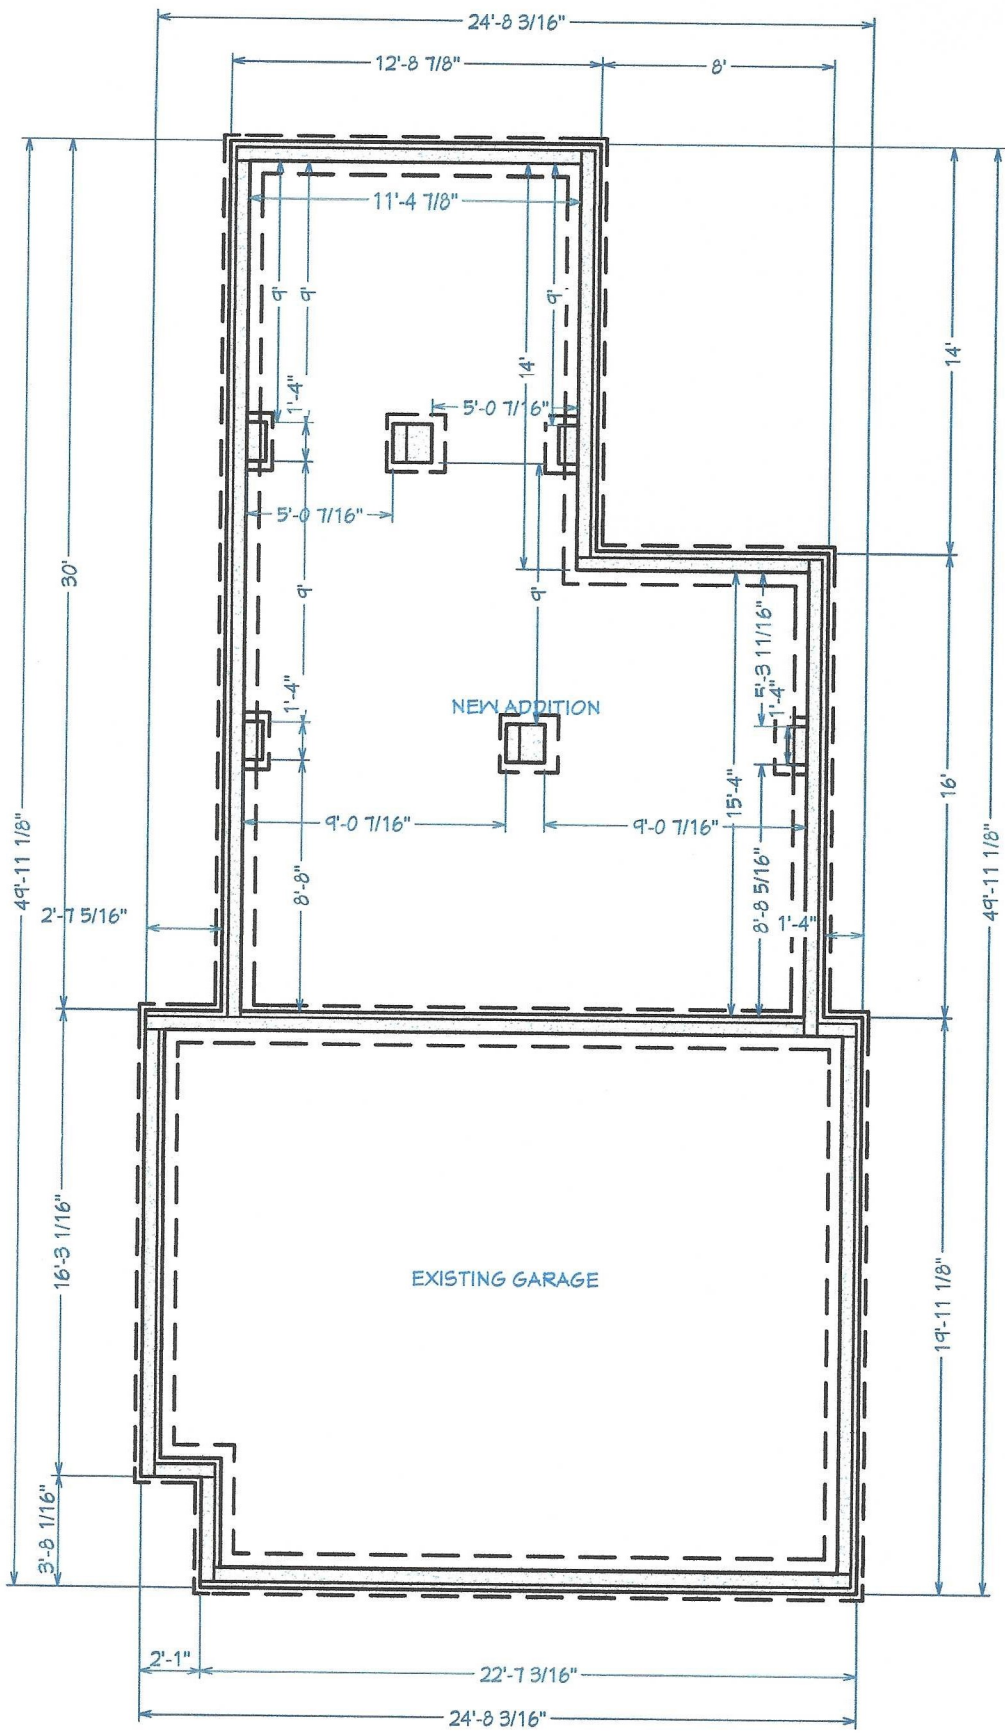

LIVING AREA
994 SQ FT

EXISTING GARAGE

NEW ADDITION

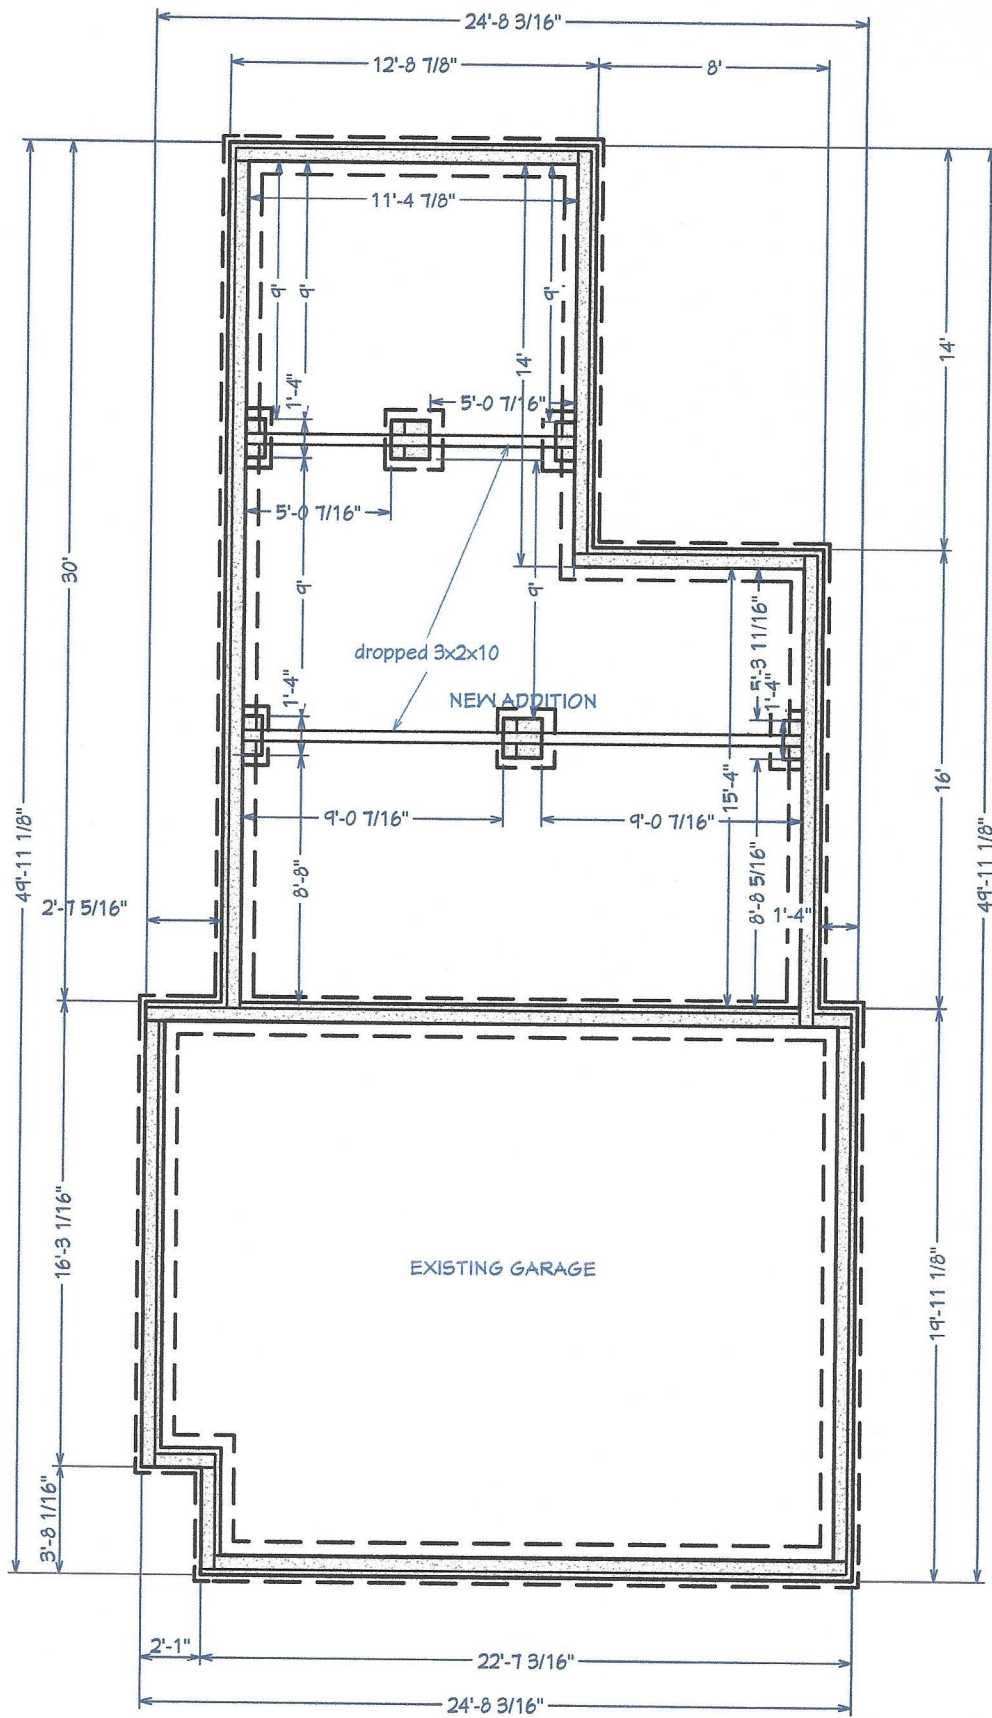

LIVING AREA
994 SQ FT

