


Owner: POP HOMES  
 Address: LOT 2  
 Location: NEIGHBORS ROAD

**PITTMAN SOIL CONSULTING**  
**PO BOX 1387**  
**RICHLANDS, NC 28574**  
**910-330-2784**  
**pittmansoil@yahoo.com**

PROPERTY INFORMATION OBTAINED VIA  
 PRELIMINARY PLAT BY RESIDENTIAL LAND  
 SERVICES, PLLC., DATED AUGUST 5, 2022.

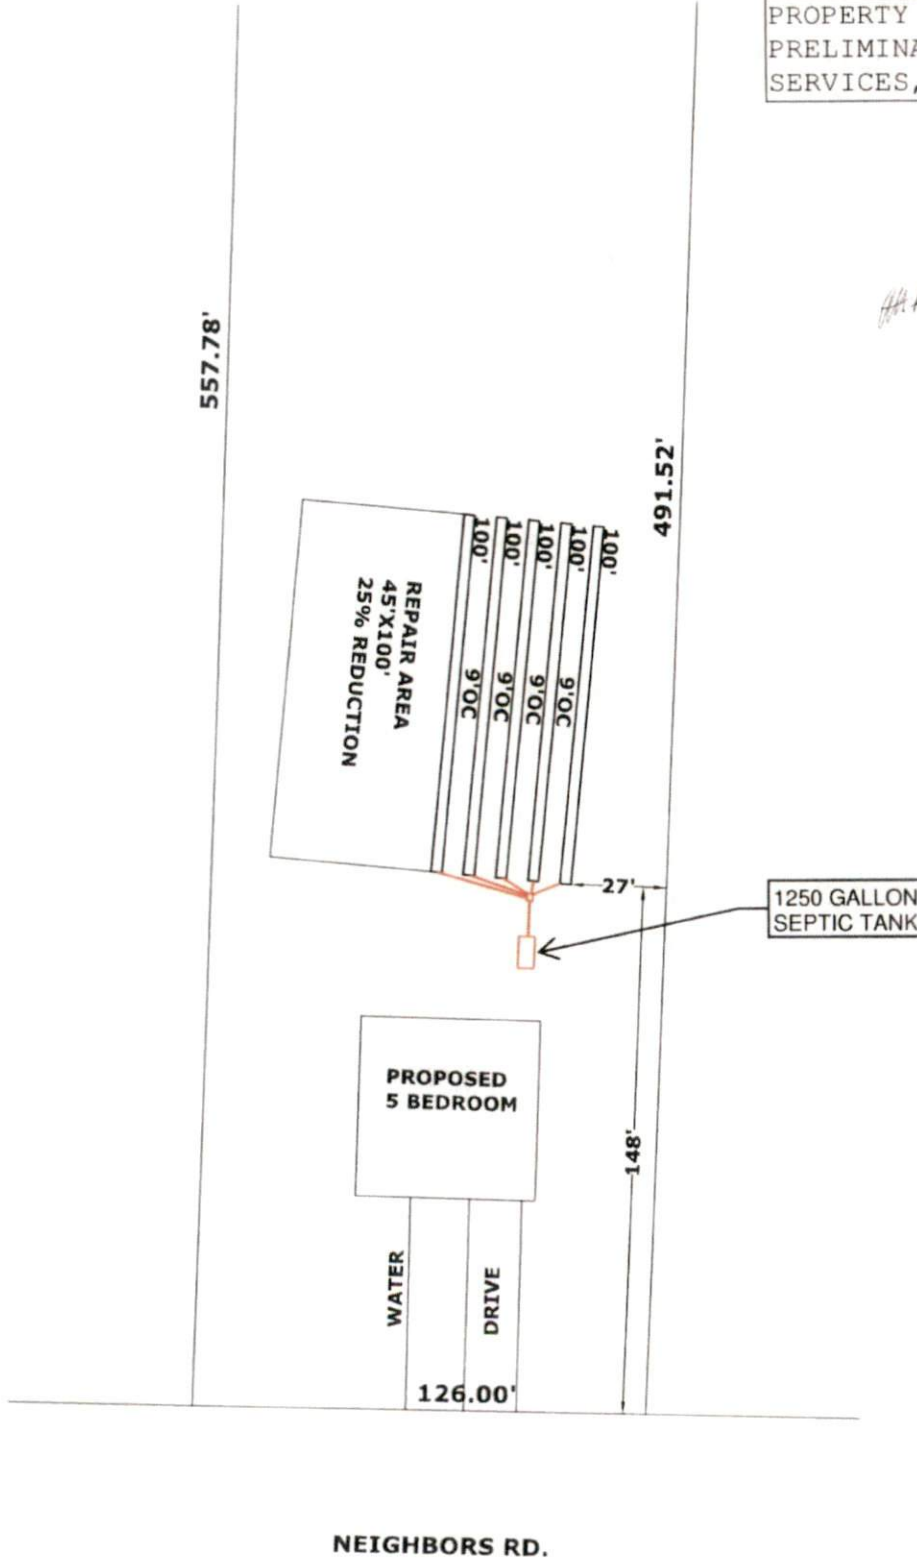

**INITIAL**  
 5 BEDROOM  
 LTAR .3 **EZ FLOW**  
 5-100' 25% REDUCTION LINES  
 18-24" TB  
 >6" SOIL COVER REQUIRED OVER SYSTEM AND 5' BEYOND SYSTEM

**REPAIR AREA**  
 5 BEDROOM  
 LTAR .3  
 5-100' 25% REDUCTION LINES  
 18-24" TB  
 >6" SOIL COVER REQUIRED OVER SYSTEM AND 5' BEYOND SYSTEM

SCALE 1"=50'