


* HVAC - air handler will be above current attic.
- lines were stubbed up.

* Plumbing was stubbed up at the time the house was built.

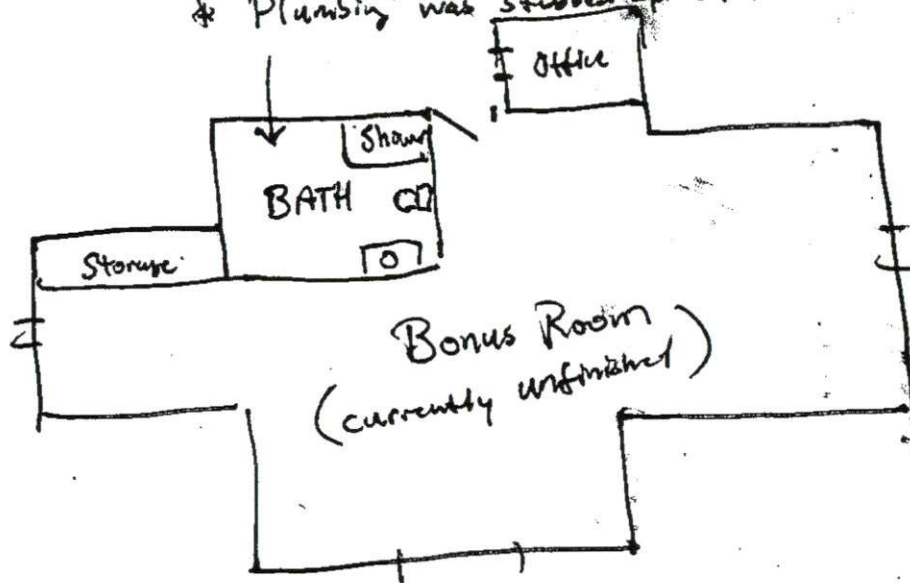

Must have at least one egress window.
All headroom rules apply.
Must have an interconnected smoke detector on this level.
Must have a CO detector on this level.