


12"x16" Deck



Designer/Builder: Lincoln Gordon
 webildex
 7776 Hwy 401 N
 Fuquay Varina, NC 27526
 910-745-2648
 lincolngordon.webildex@gmail.com

Homeowner: Jenika Patel
 34 Boone Court
 Angier, NC 27501
 919-607-5338
 jenika98@gmail.com

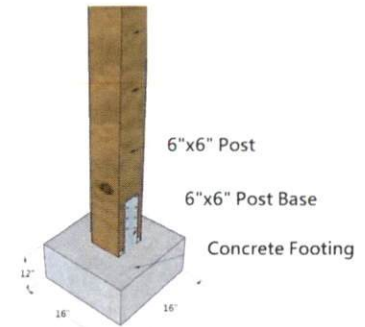

- *All Posts shall be 4"x4" and 6"x6" Pressure Treated (Ground Contact)
- *Band attached to house shall be 2"x12" secured with Carriage Bolts and flashing
- *All Bands shall be 2"x10" Pressure Treated secured with Carriage Bolts (Galv)
- *Floor Joist shall be 2"x10" placed at 16" O.C.
- *All Exposed materials including rails shall be Pressure Treated

