


LEFT SIDE

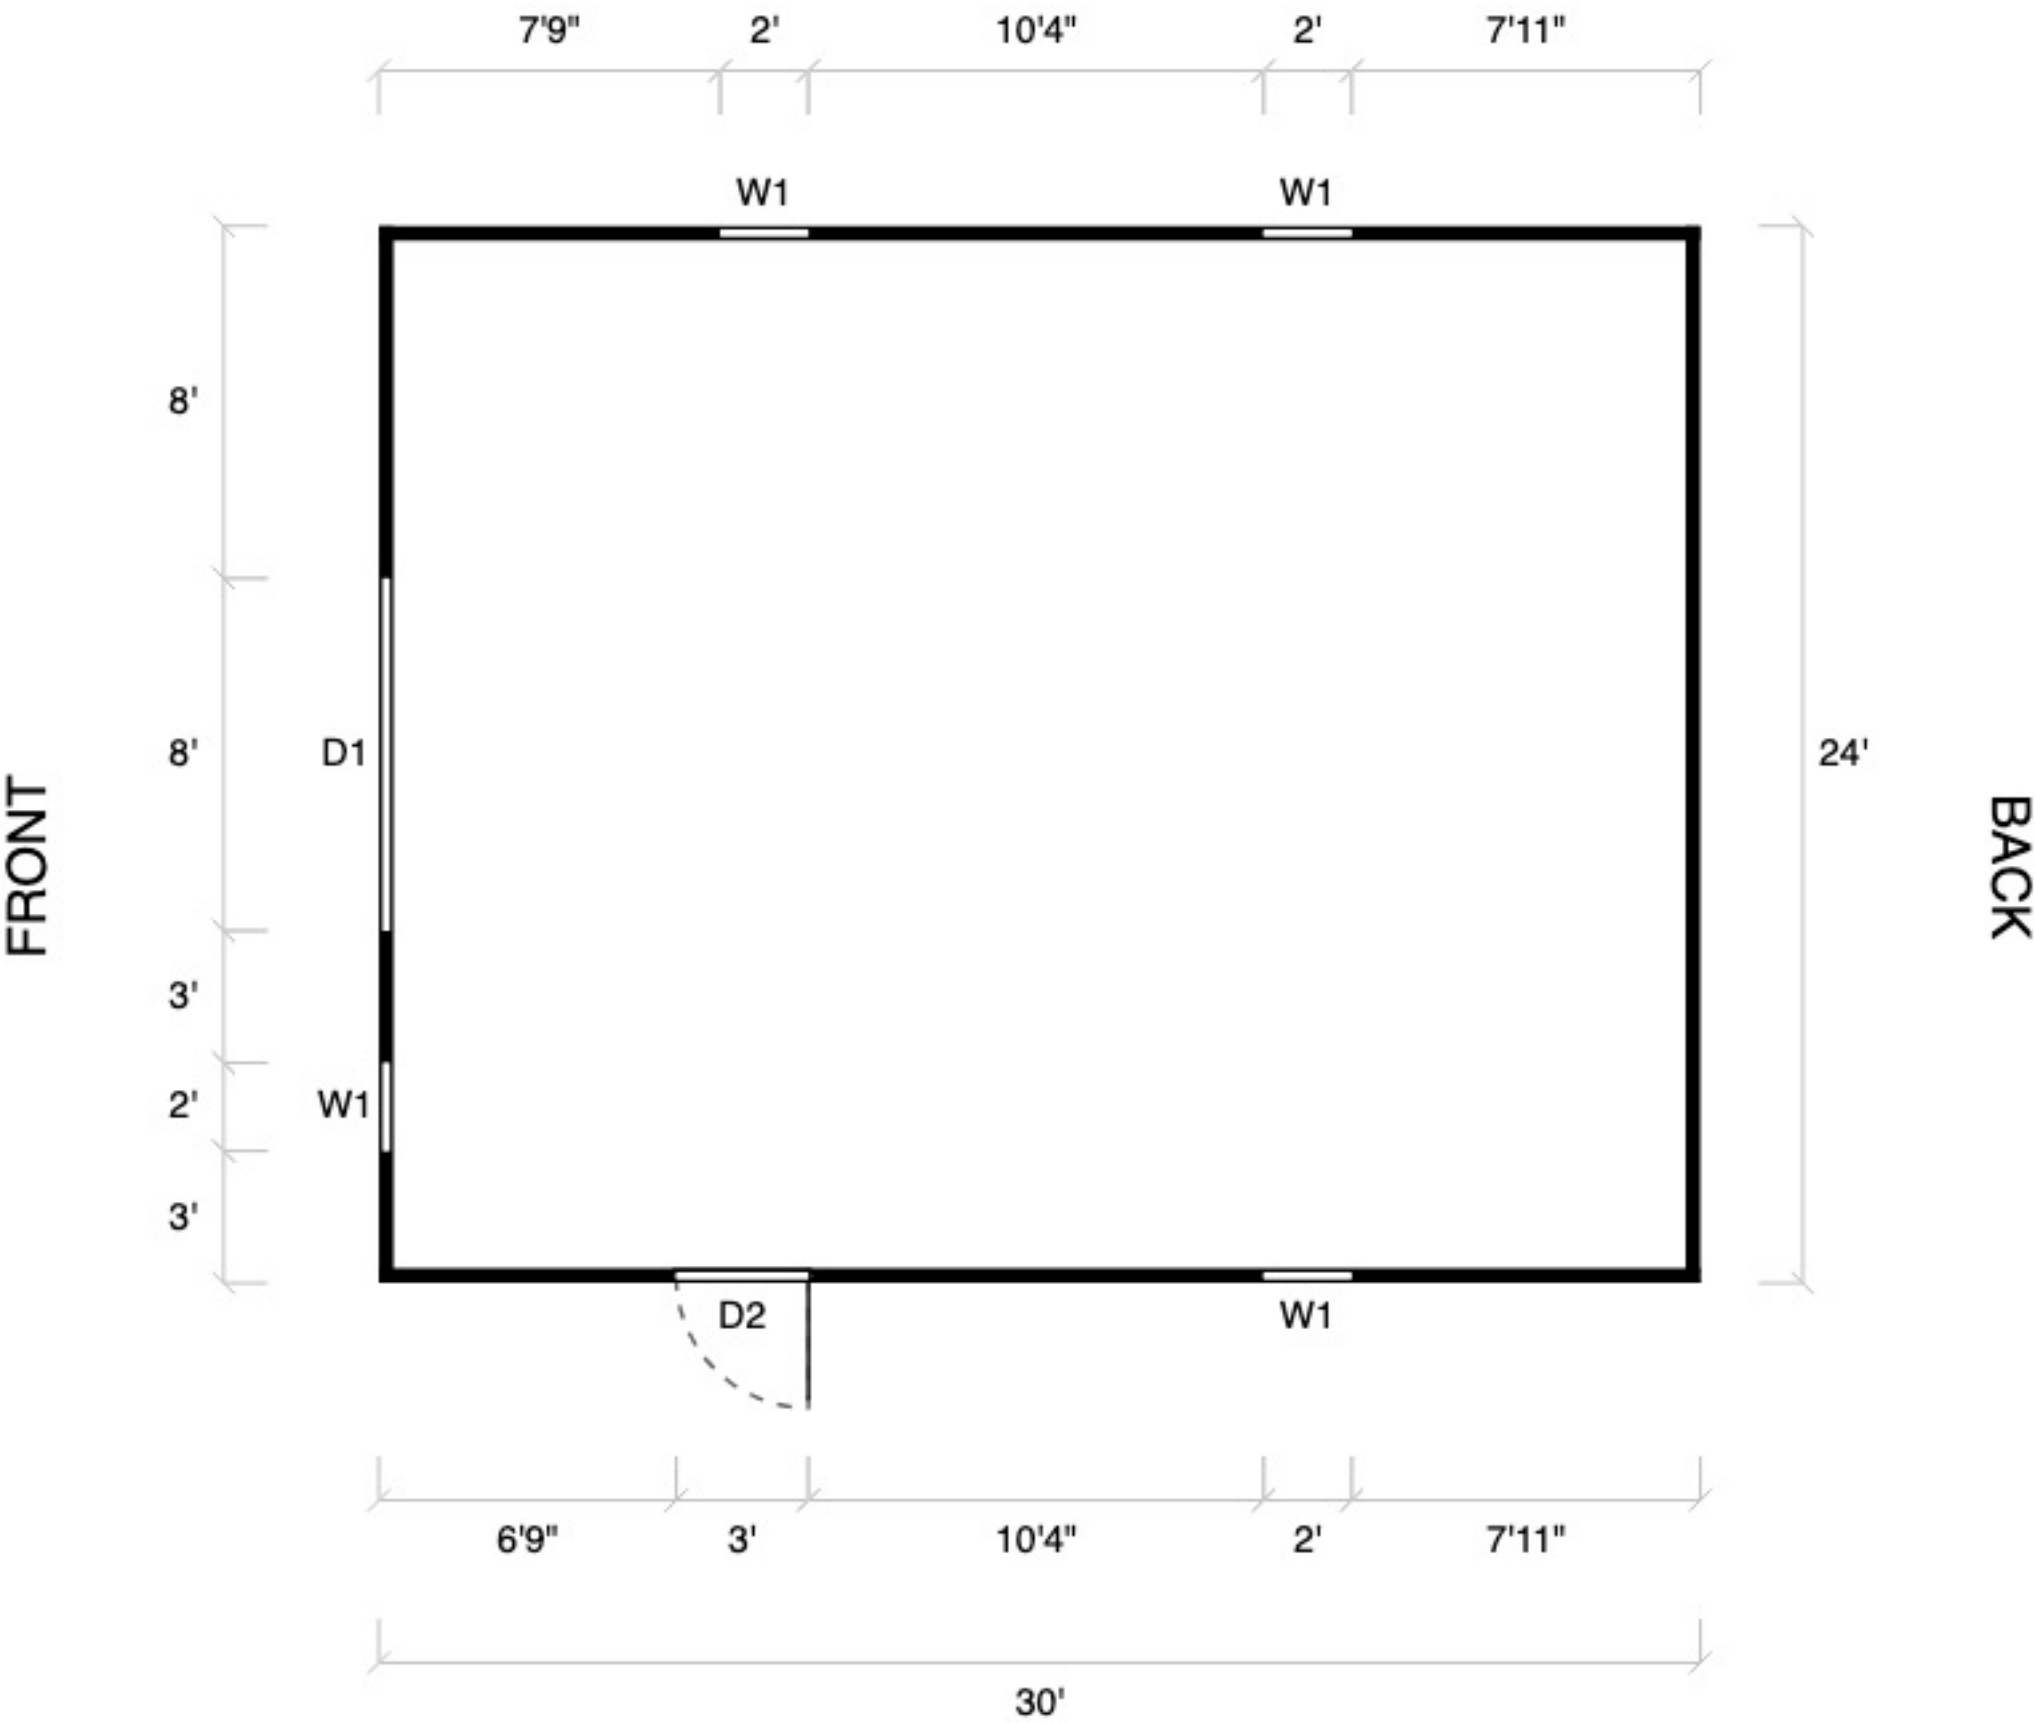

RIGHT SIDE

SYMBOL LEGEND	
	D1 8'x8' Garage Door
	W1 24W x 36H Windows
	D2 Walk-in Door - Square Window (36x80)
	Closed Wall





