

FOR

# ENVIRONMENTAL HEALTH


STEPHENSON BUILDERS INC.

LOT 23 MORGAN FARM

0.606 ACRES  
(26,392 s.f.)



SCALE: 1" = 50'

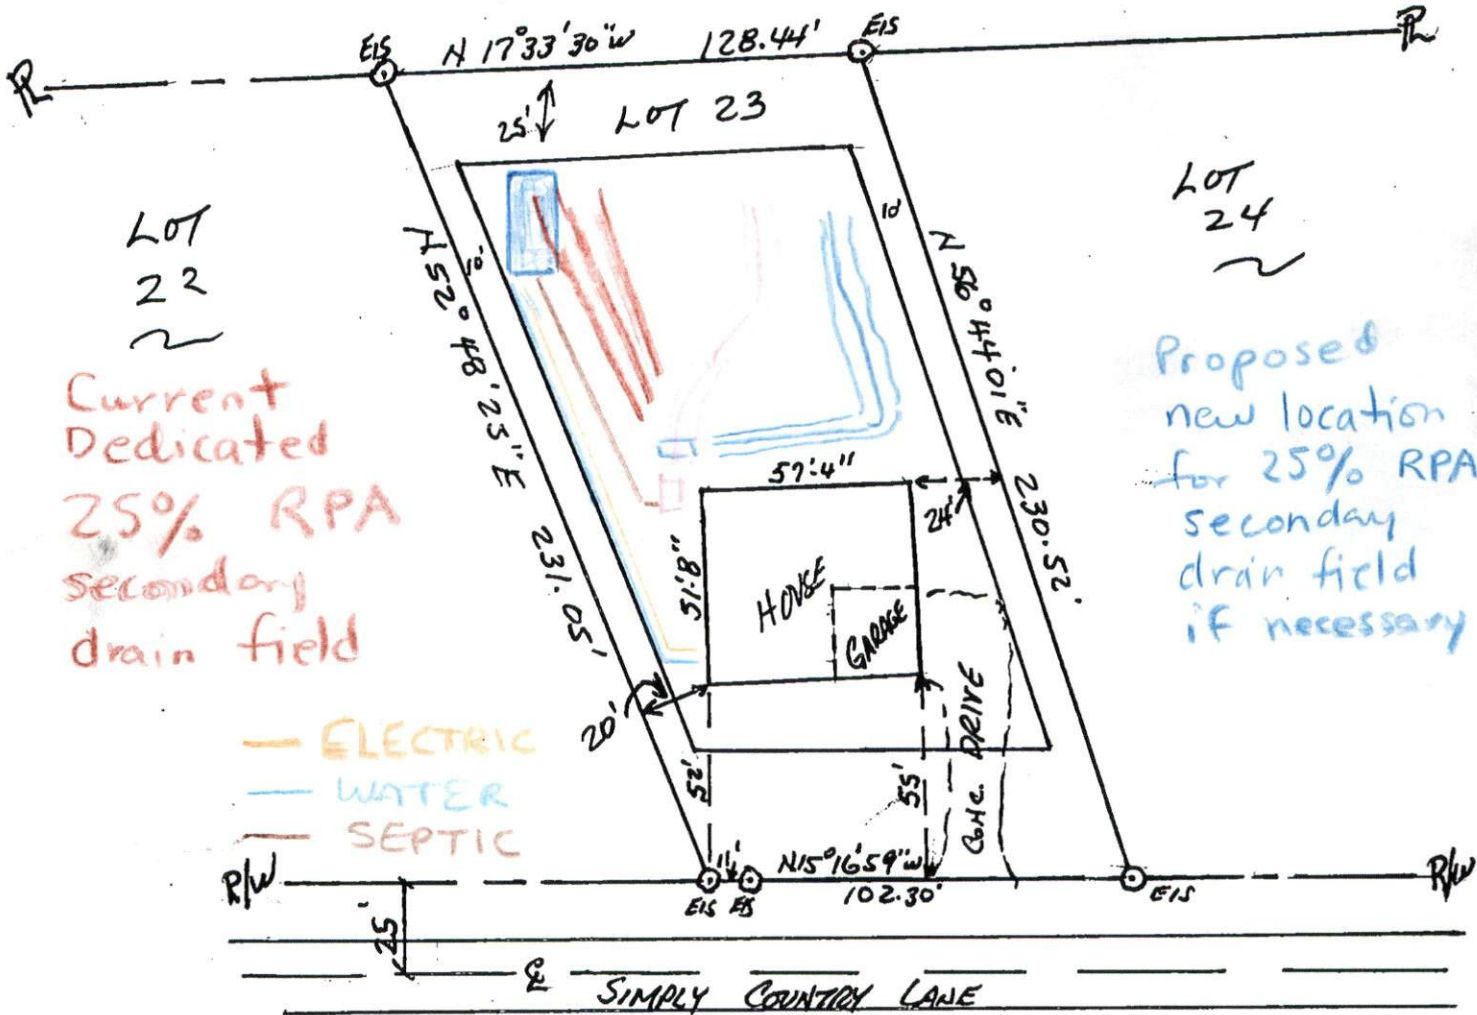

John & Sue Sherian  
 LOT # 23  
 MORGAN FARM  
 SUBDIVISION

29 Simply Country Drive  
 Lillington NC 27546

727-793-7490