




352 Bethel Church Road  
Clover, SC 29710  
704.913.3501  
foundengrsvs@gmail.com

Client  
Atlantic Foundation & Repair  
P.O. Box 1450  
Wendell, NC 27591  
(919) 855-0855

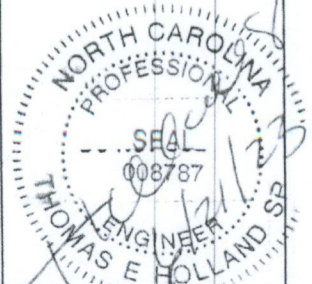

Name: STEVEN ANNIS


Project: 06212301

Prepared by: Tom Holland / COOPER  
919-697-0766

FOUNDATION STABILIZATION PLAN  
147 QUAIL RIDGE ANGIER, NC 27501

KEY

- ⊗ LOCATIONS OF 11 STABILIZOR HELICAL PIERS INSTALLED TO MINIMUM 30 KIP CAPACITY. LIFT AS HOME WILL ALLOW.
- LOCATIONS OF 2 STABILIZOR CRAWLSPACE PIERS (SUPPLEMENTAL)
- ⊠ JACK AND SHIM EXISTING CMU PIER 1'- 3/4"

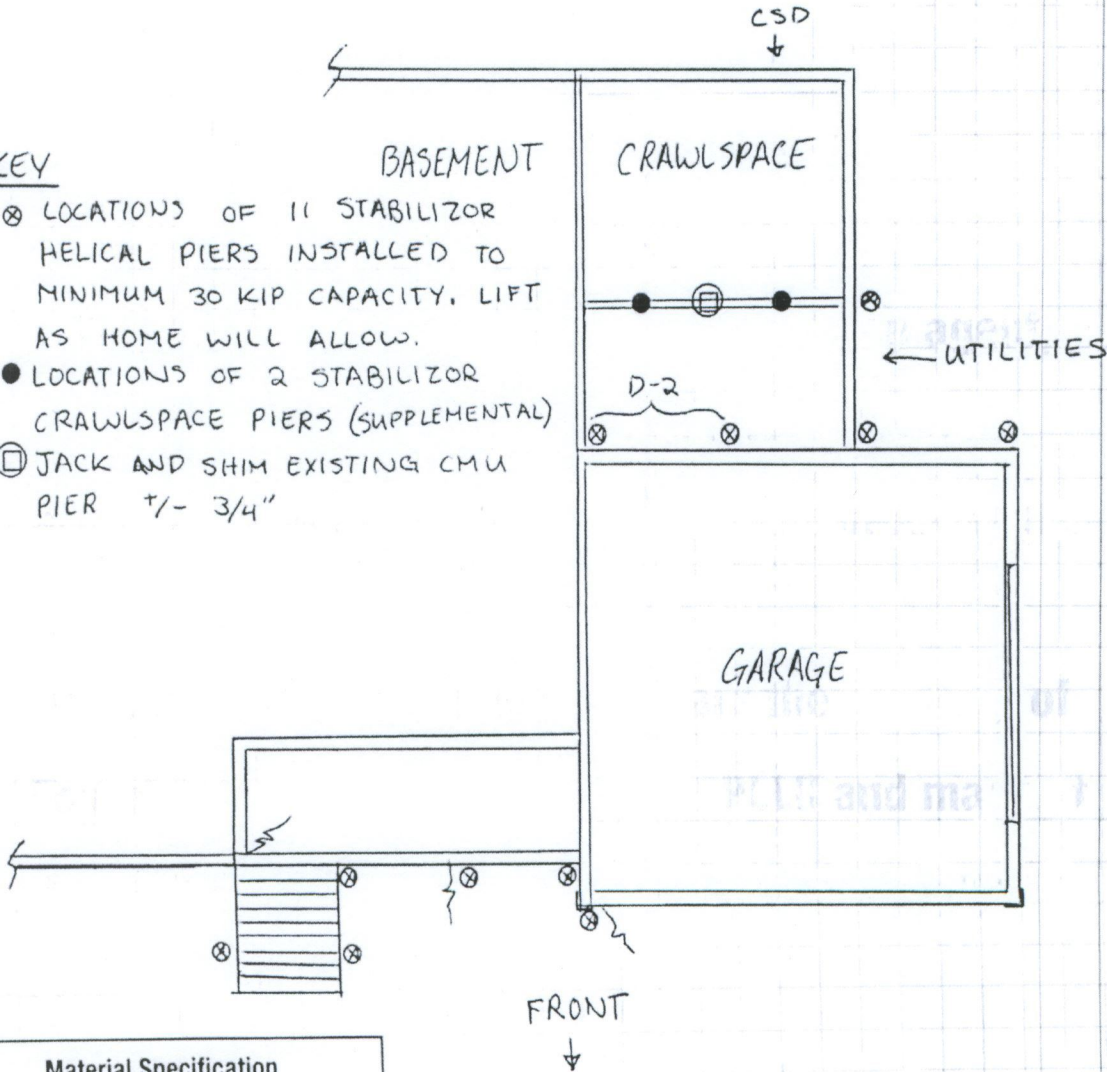

**Material Specification**  
Scale: 1 square = 2'  
Note location of D2 Drive