




352 Bethel Church Road
Clover, SC 29710
704.913.3501
foundengrsvs@gmail.com

Client
Atlantic Foundation & Repair
P.O. Box 1450
Wendell, NC 27591
(919) 855-0855

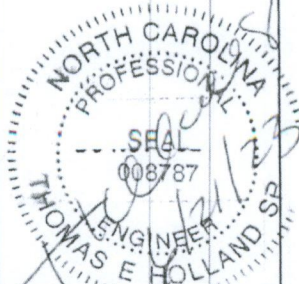

Name: **STEVEN ANNIS**


Project: **06212301**

Prepared by: Tom Holland / COOPER
919-697-0766

FOUNDATION STABILIZATION PLAN
147 QUAIL RIDGE ANGIER, NC 27501

KEY

- ⊗ LOCATIONS OF 11 STABILIZOR HELICAL PIERS INSTALLED TO MINIMUM 30 KIP CAPACITY. LIFT AS HOME WILL ALLOW.
- LOCATIONS OF 2 STABILIZOR CRAWLSPACE PIERS (SUPPLEMENTAL)
- ⊠ JACK AND SHIM EXISTING CMU PIER 1'-3/4"

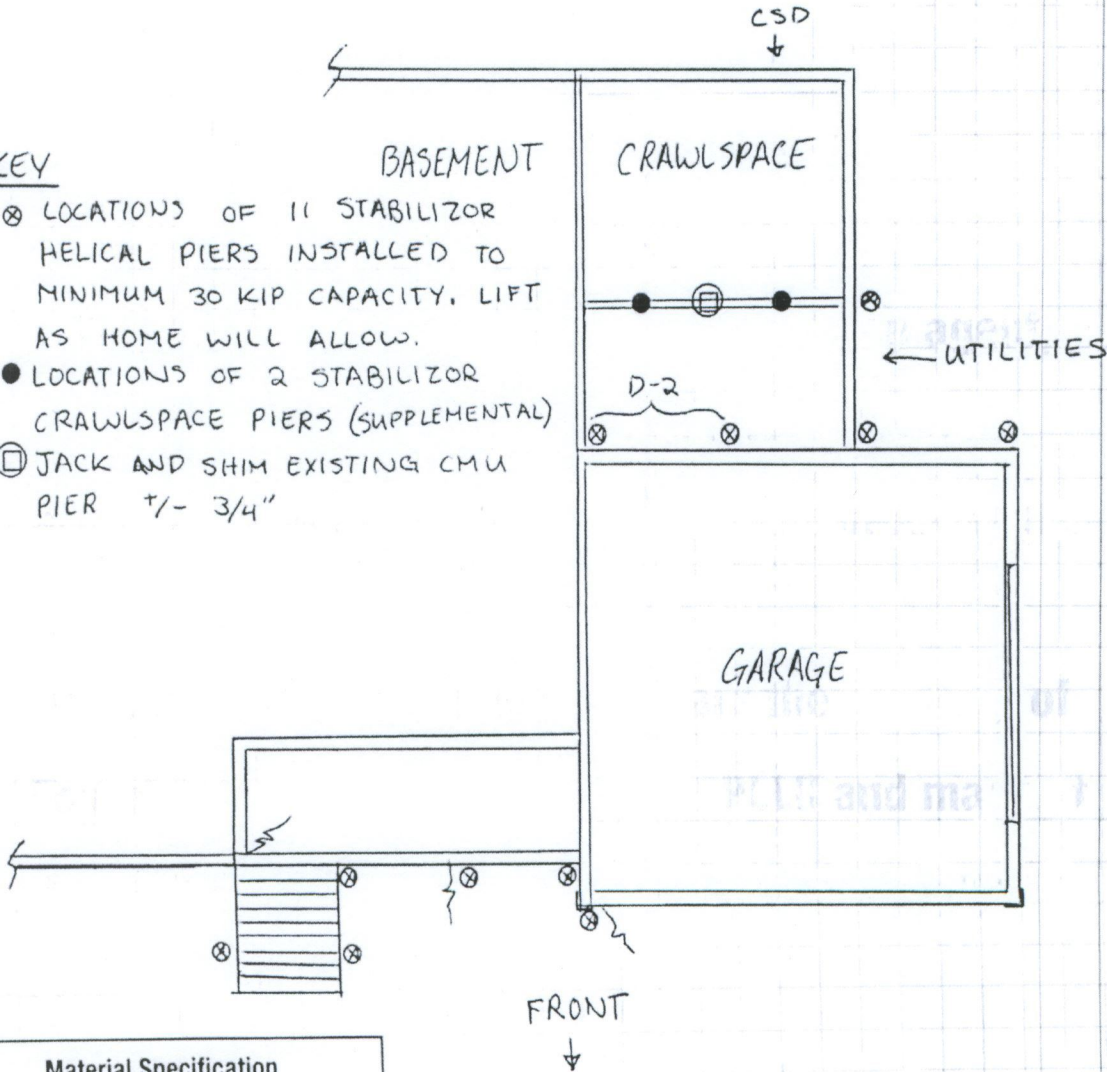

Material Specification
Scale: 1 square = 2'
Note location of (D2) Drive