


28 x 24

16" on center

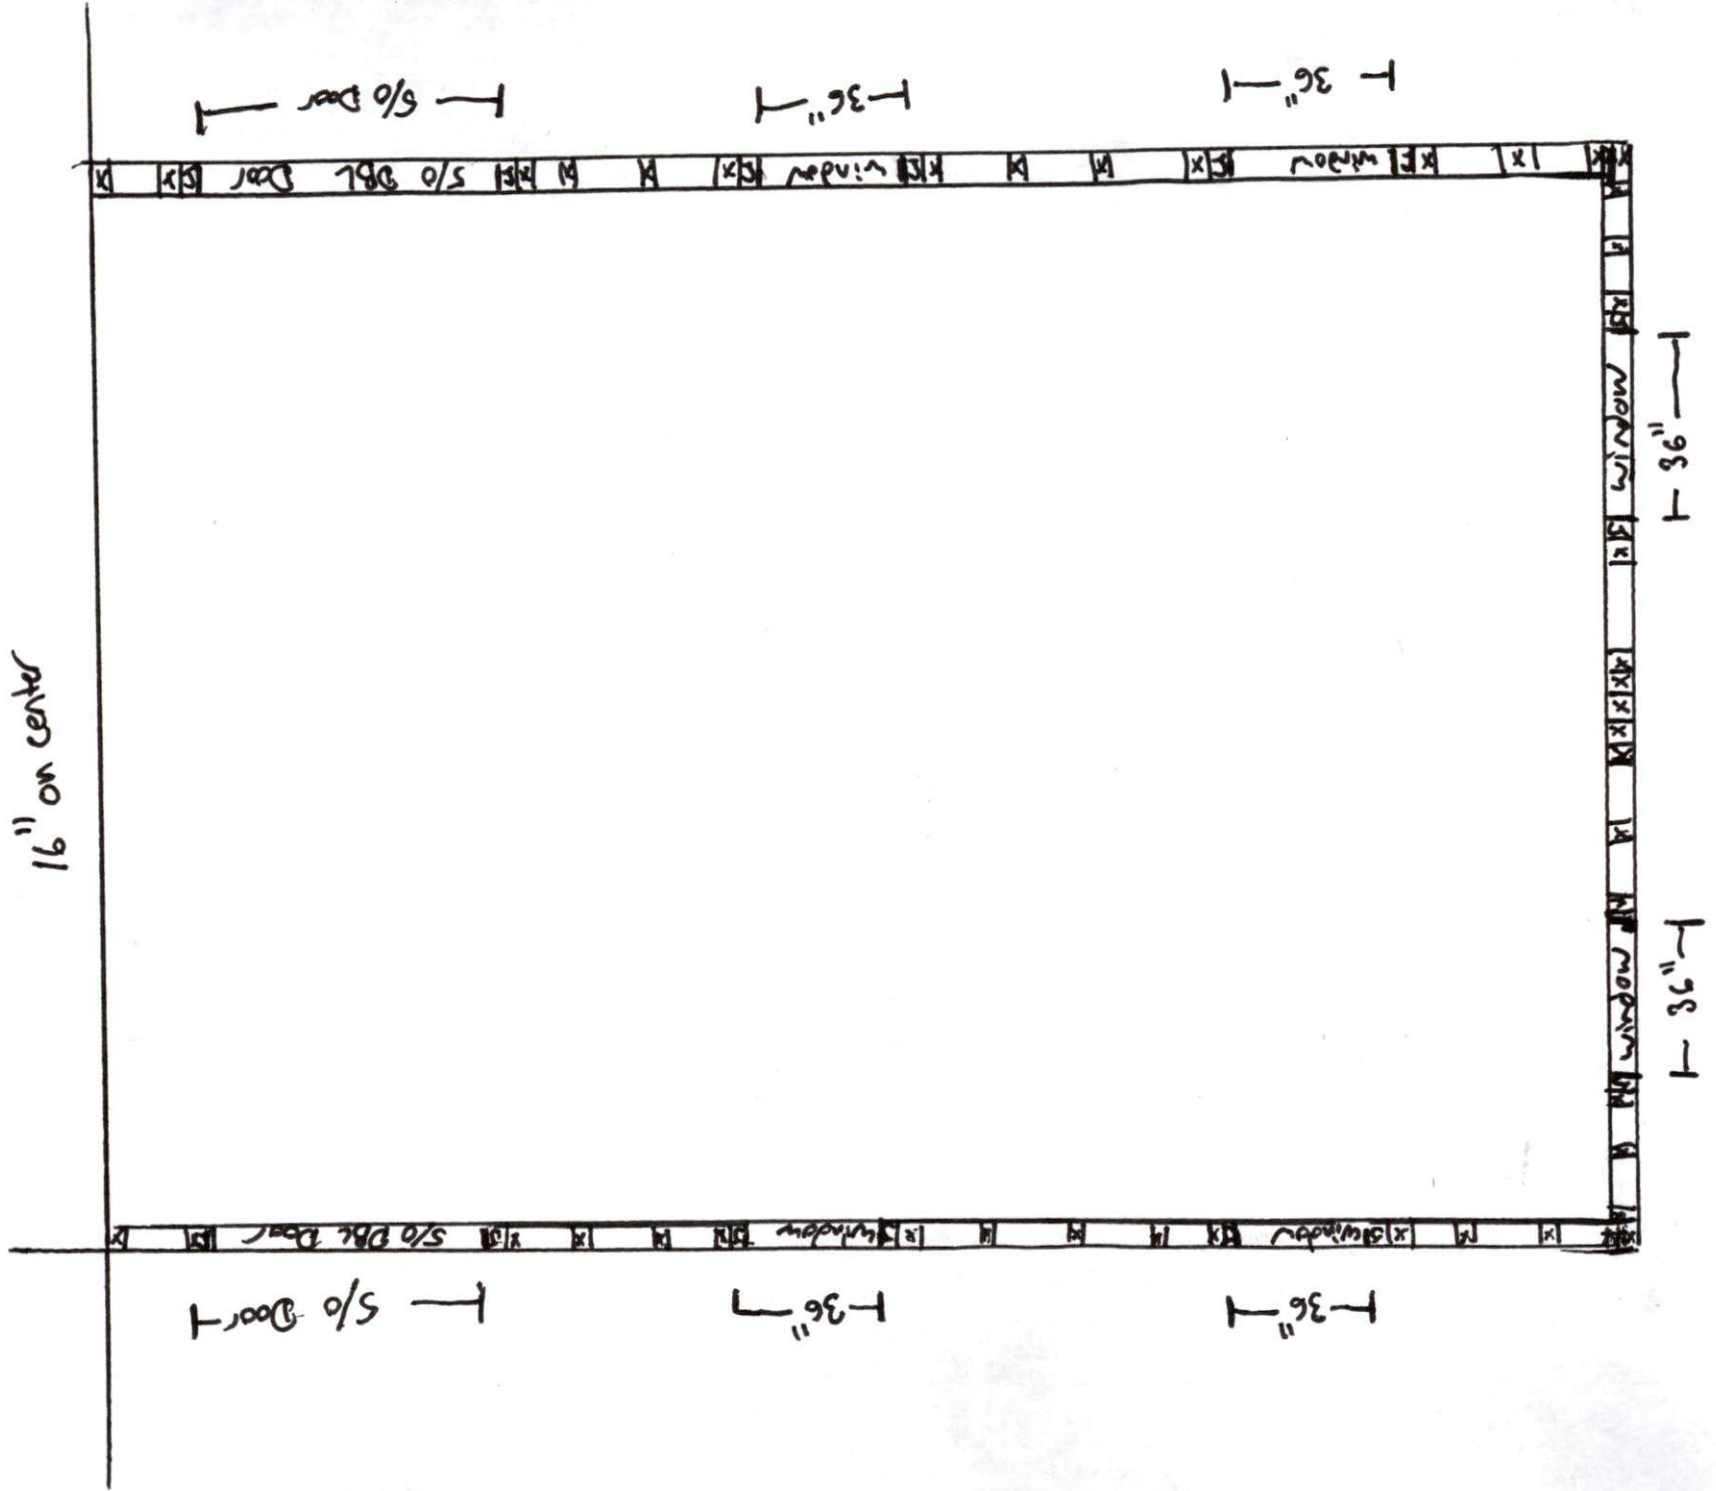


rafters 16' on center
2x10


ridge ~~DBL~~
DBL 2x12

P. 3




DBL
Top plate

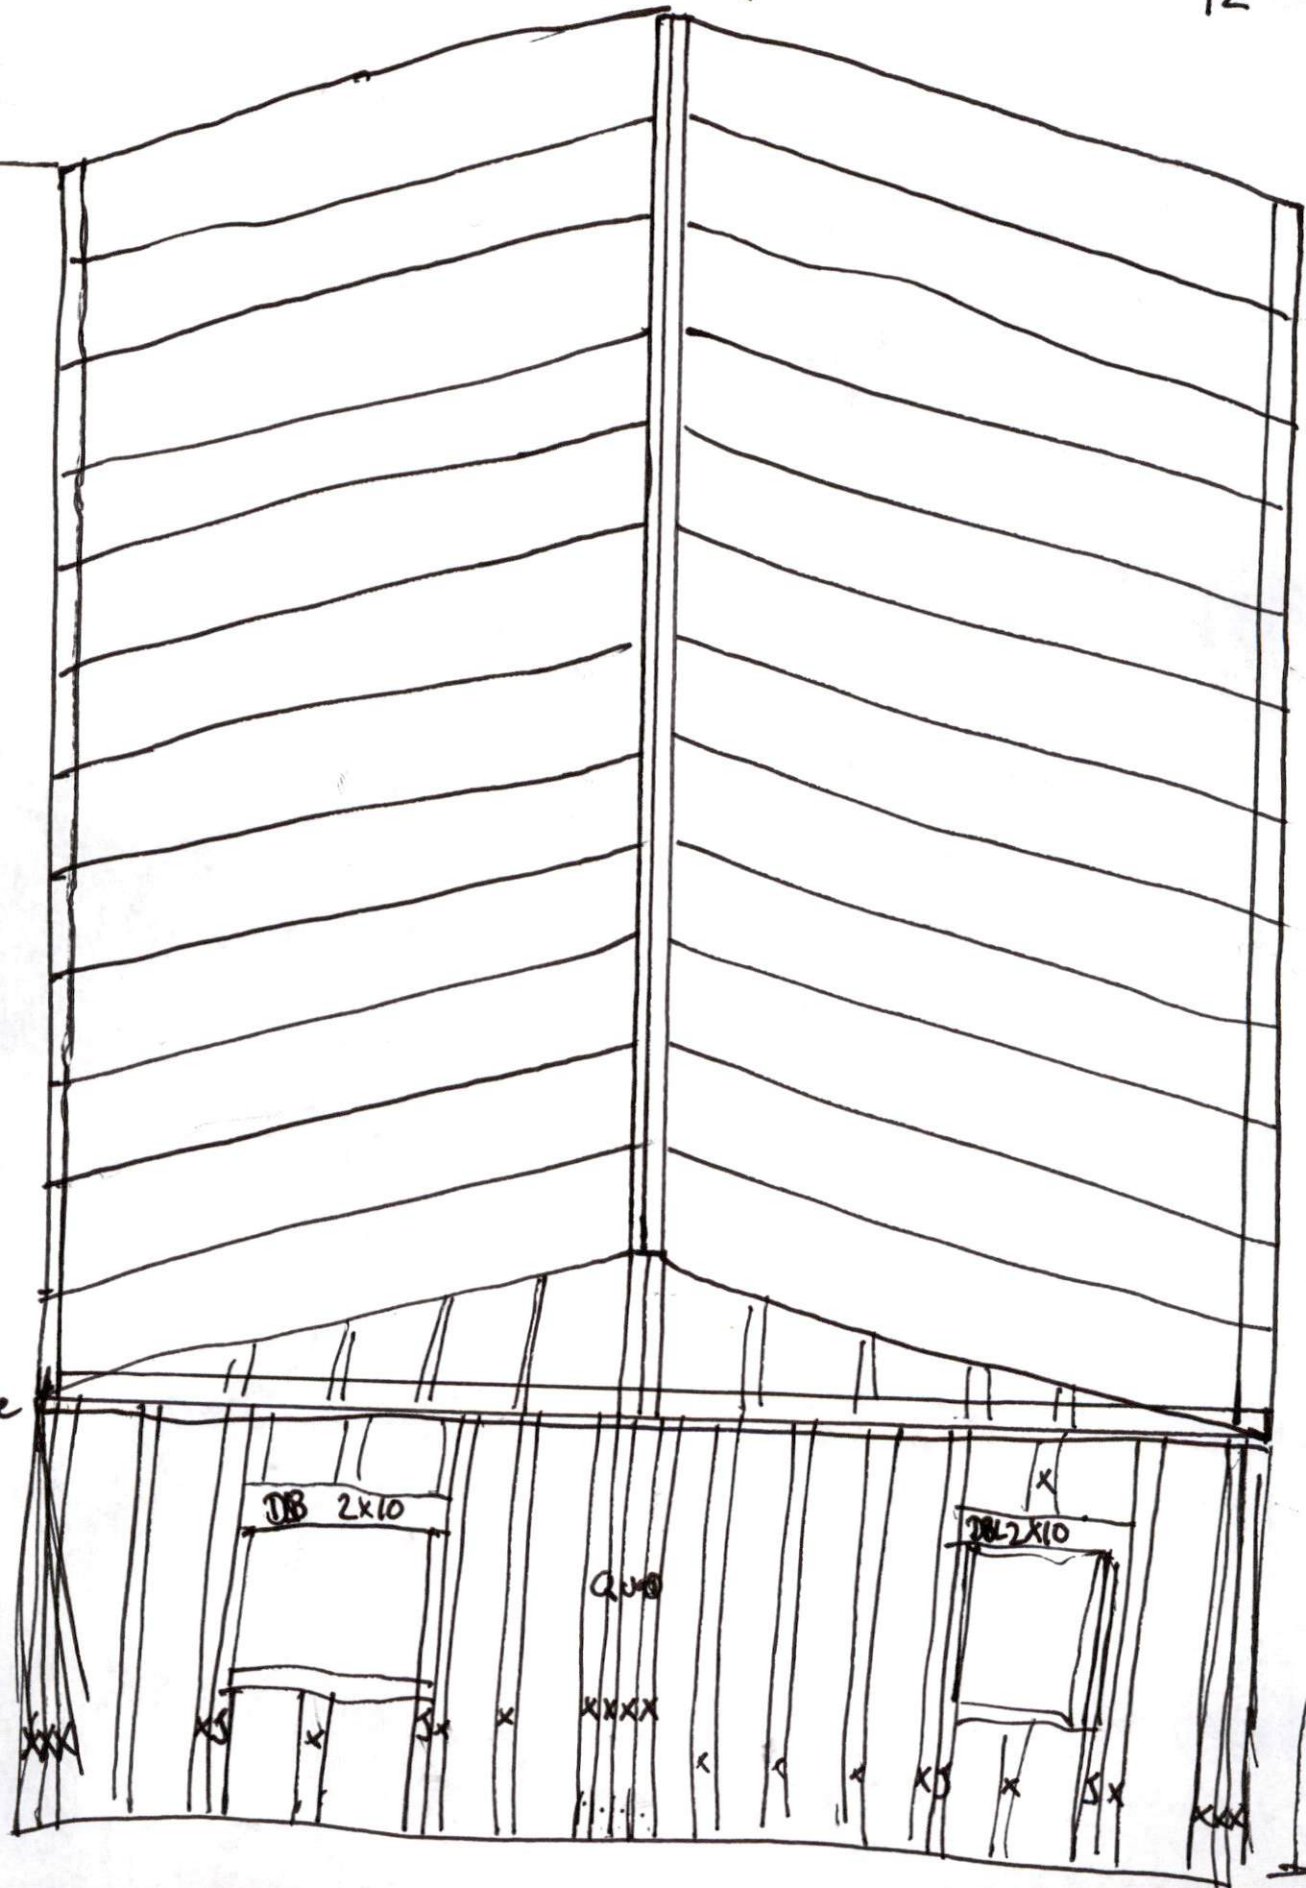

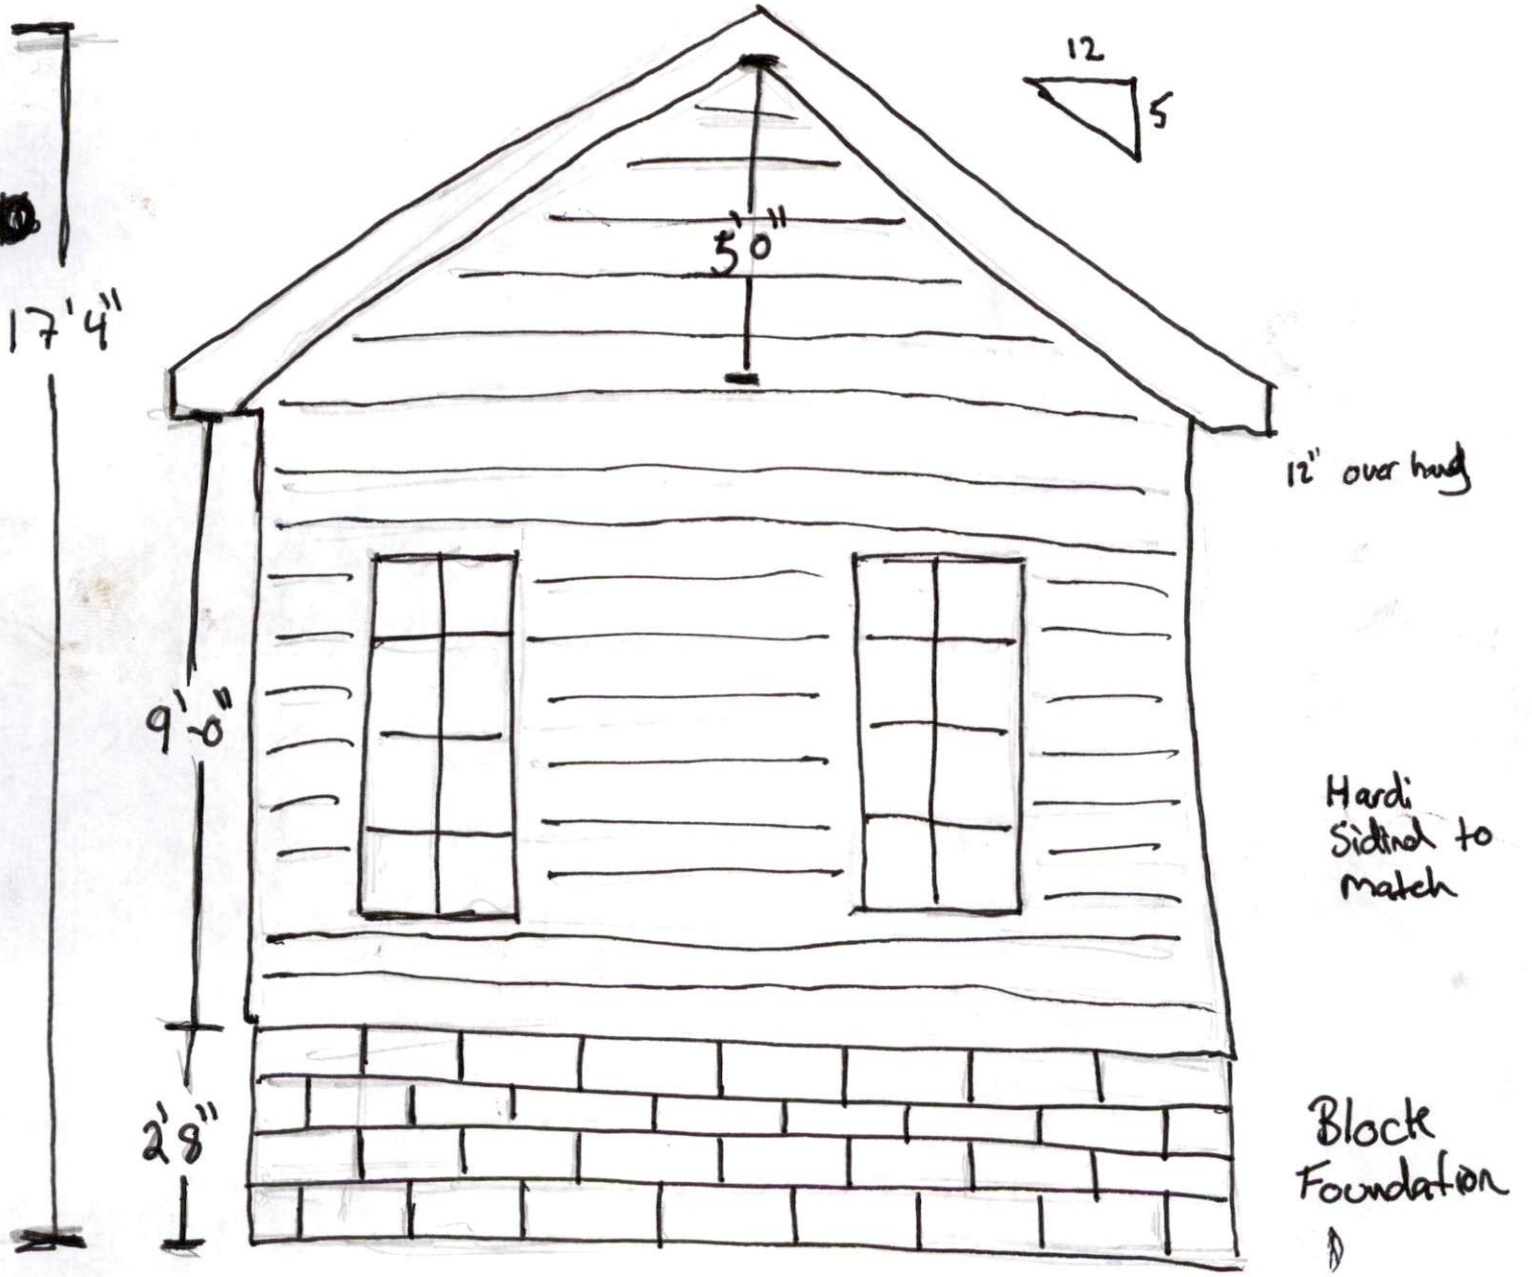

17' 4"

30"

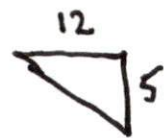

12" overhang

9' 0"

2' 8"

Hardi
Siding to
match

Block
Foundation