

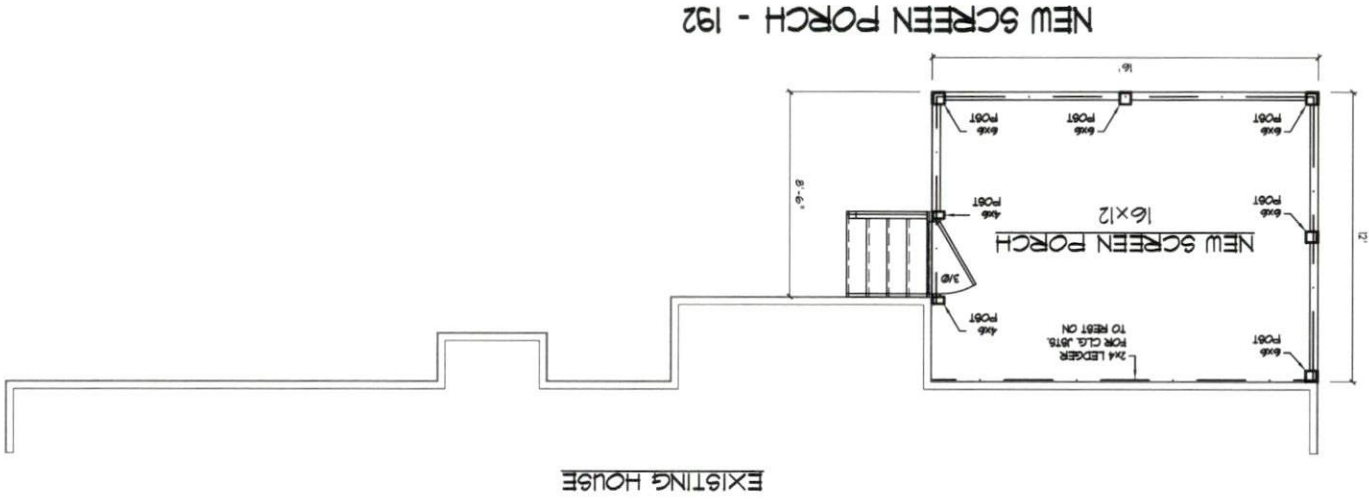
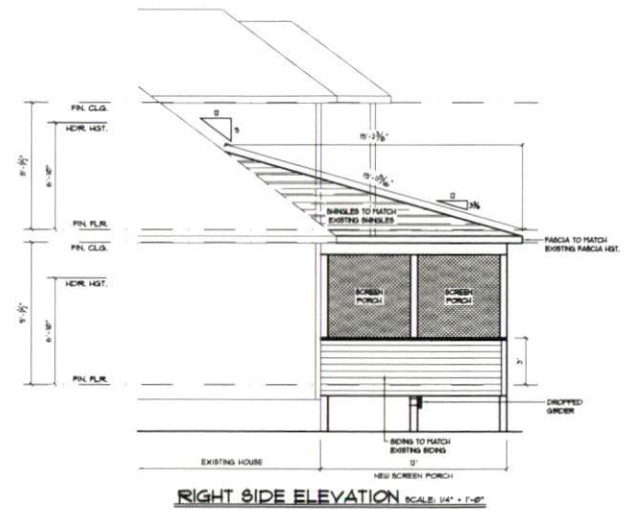



98 Pinridge Lane  
Sanford NC 27330

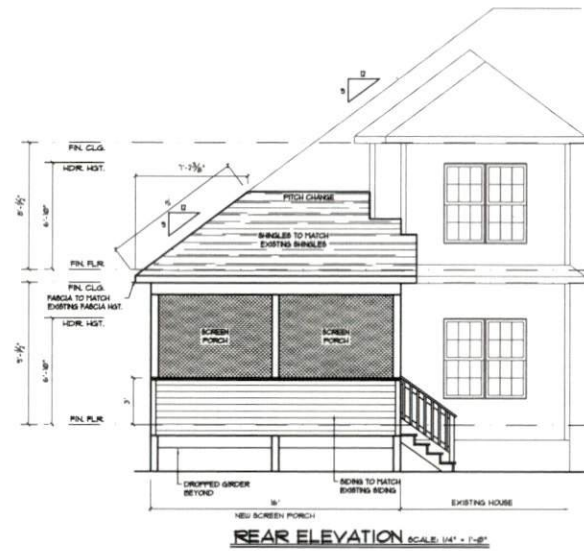


2x8 Floor Joist  
1/2" Center

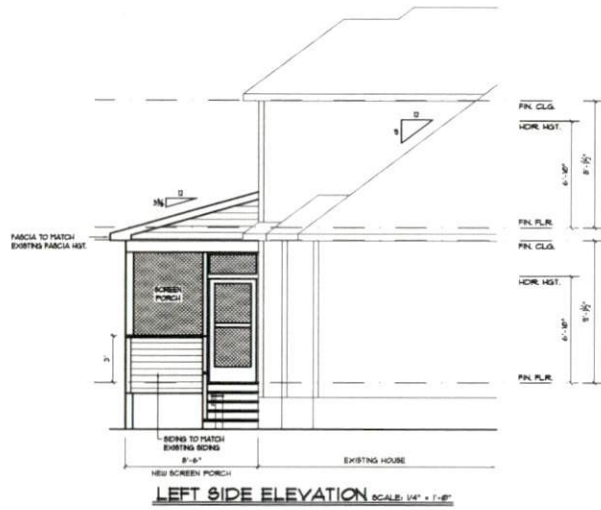

2x8 Rafters 16" on center.

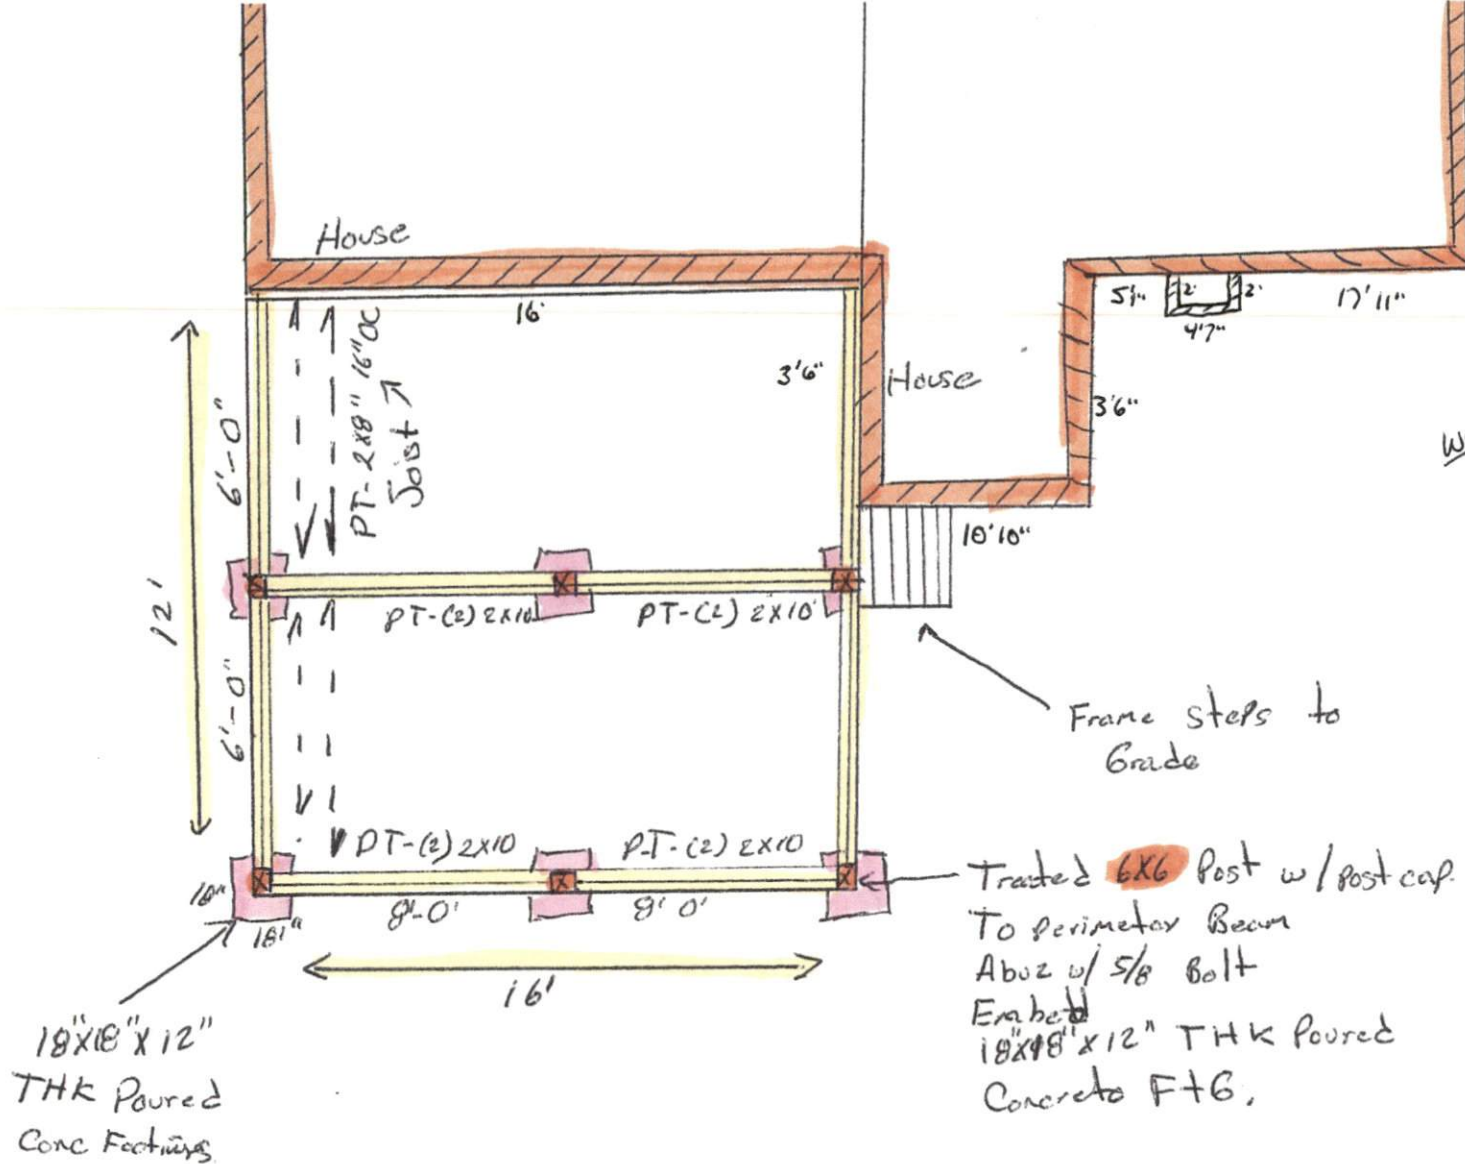

← Indicates - FDN wells -

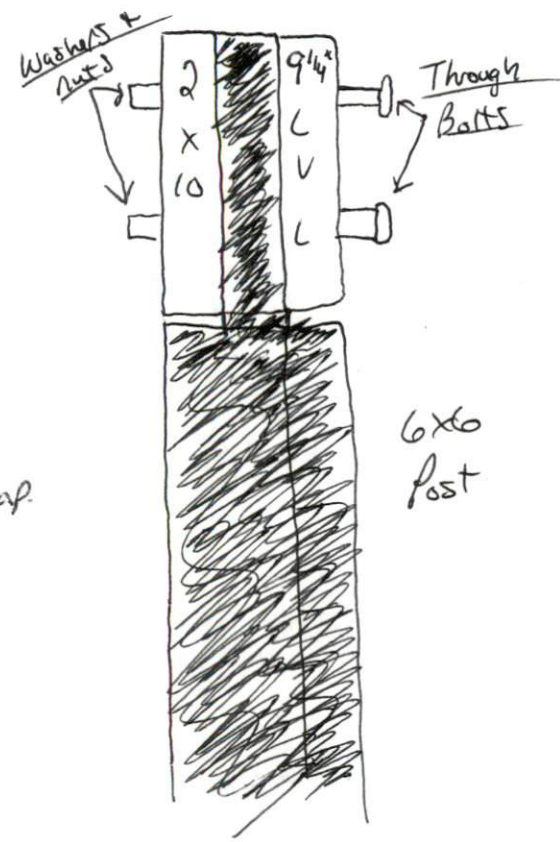

Foundation and Floor Framing "