


Kelly Beebe

Permit - 7 Shed (10x20)

Revised 7/13/23

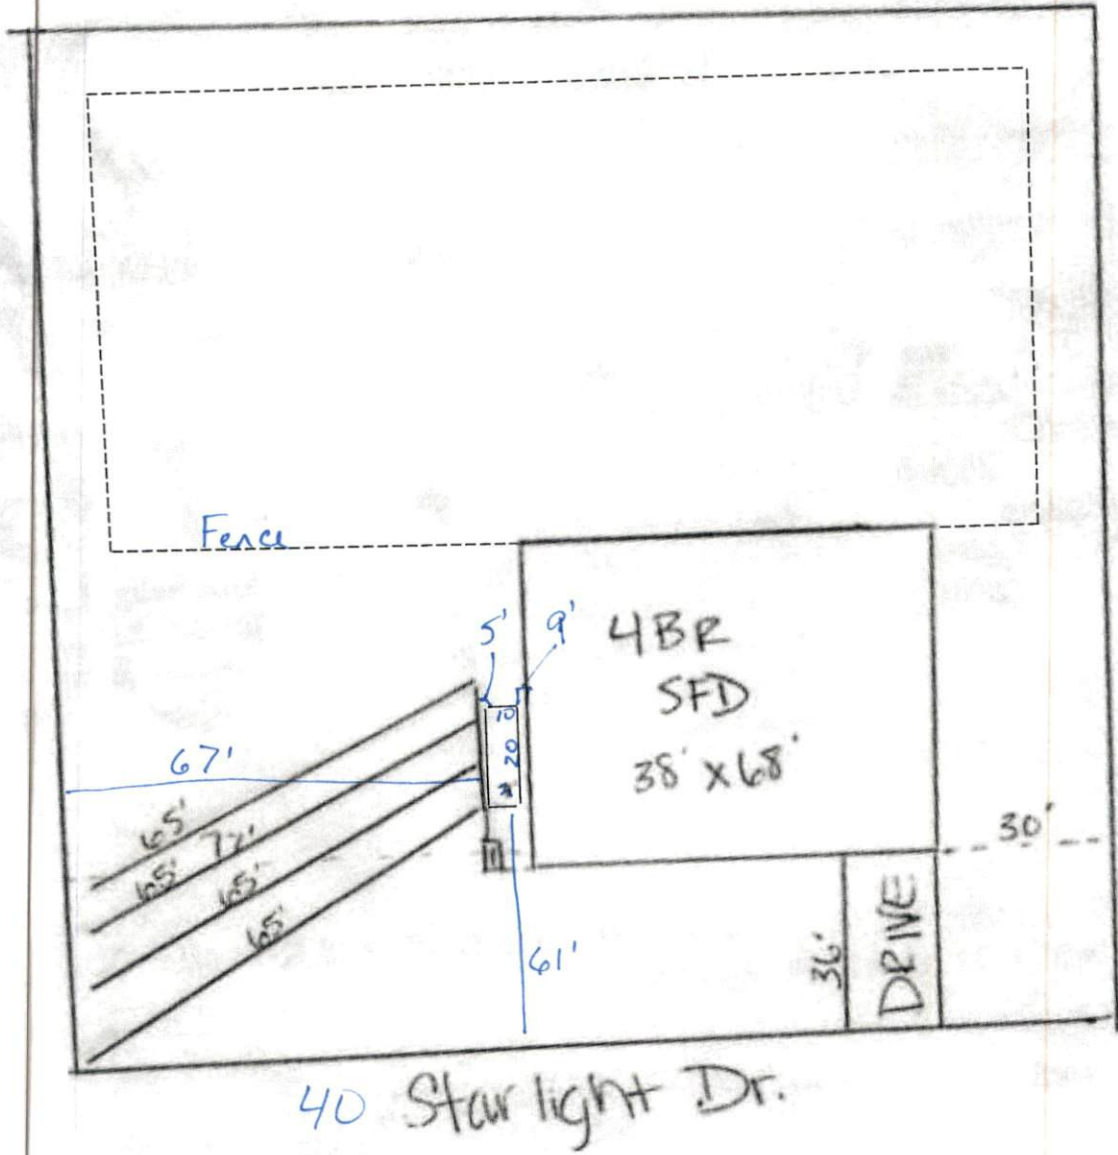

10 x 20 Shed

9' 6" Clearance of house

5' 6" Clearance of Septic