




REAR ELEVATION
SCALE: 1/4"=1'

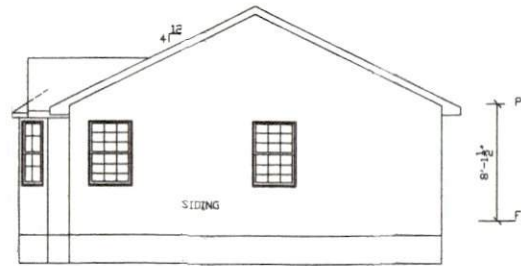


RIGHT SIDE ELEVATION
SCALE: 1/4"=1'

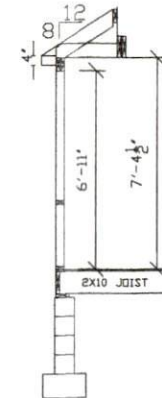

BAY WINDOW SECTION
SCALE: 1/2"=1'

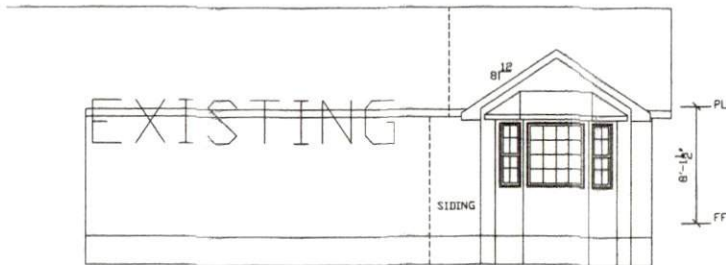

FRONT ELEVATION
SCALE: 1/4"=1'

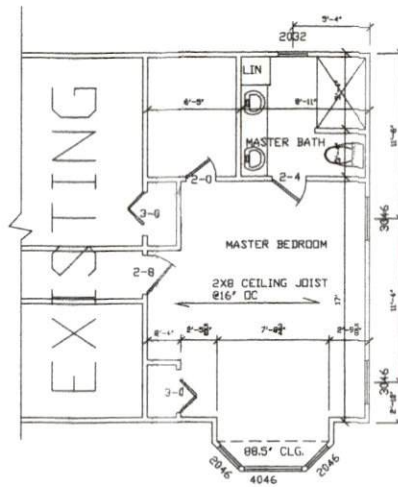

CONT. ROOF VENT
FIBERGLASS SHINGLES
OVER 15 # FELT
2XB RAF @16" OC
1/2" OSB SHEATHING
R-30 INSULATION
W/BAFFLES EACH RAF. SPACE


ALUMINIUM FASCIA
VENTED VINYL SOFFIT

1/2" OSB SHEATHING
HOUSE WRAP

R-15 INSULATION

2 X 10 FLOOR JOIST
2 X 6 MUD SILL
R-19 INSULATION

18" WIDE 10" DEEP
CONCRETE FOOTING

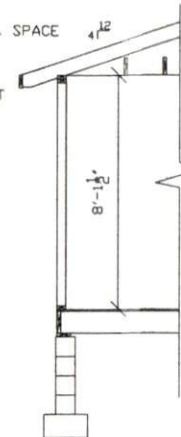

SCALE: 1/2"=1'

TYP. 3X2 X 10) GIRDER
8 X 16 PIERS OVER 4' 16 X 16
24"X24"X10' CONCRETE FT.