



1755 Josey Williams rd.  
Erwin, NC 28339

Page 1

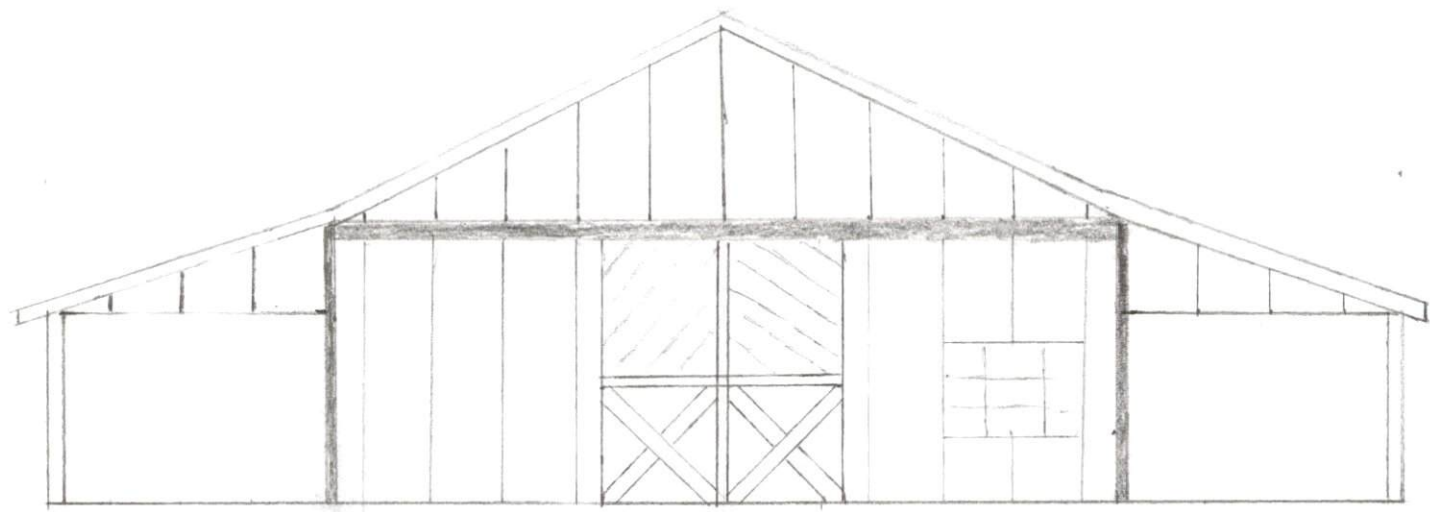

Front Elevation

36 wide x 48 long  
1728 S.F. w/o overhang

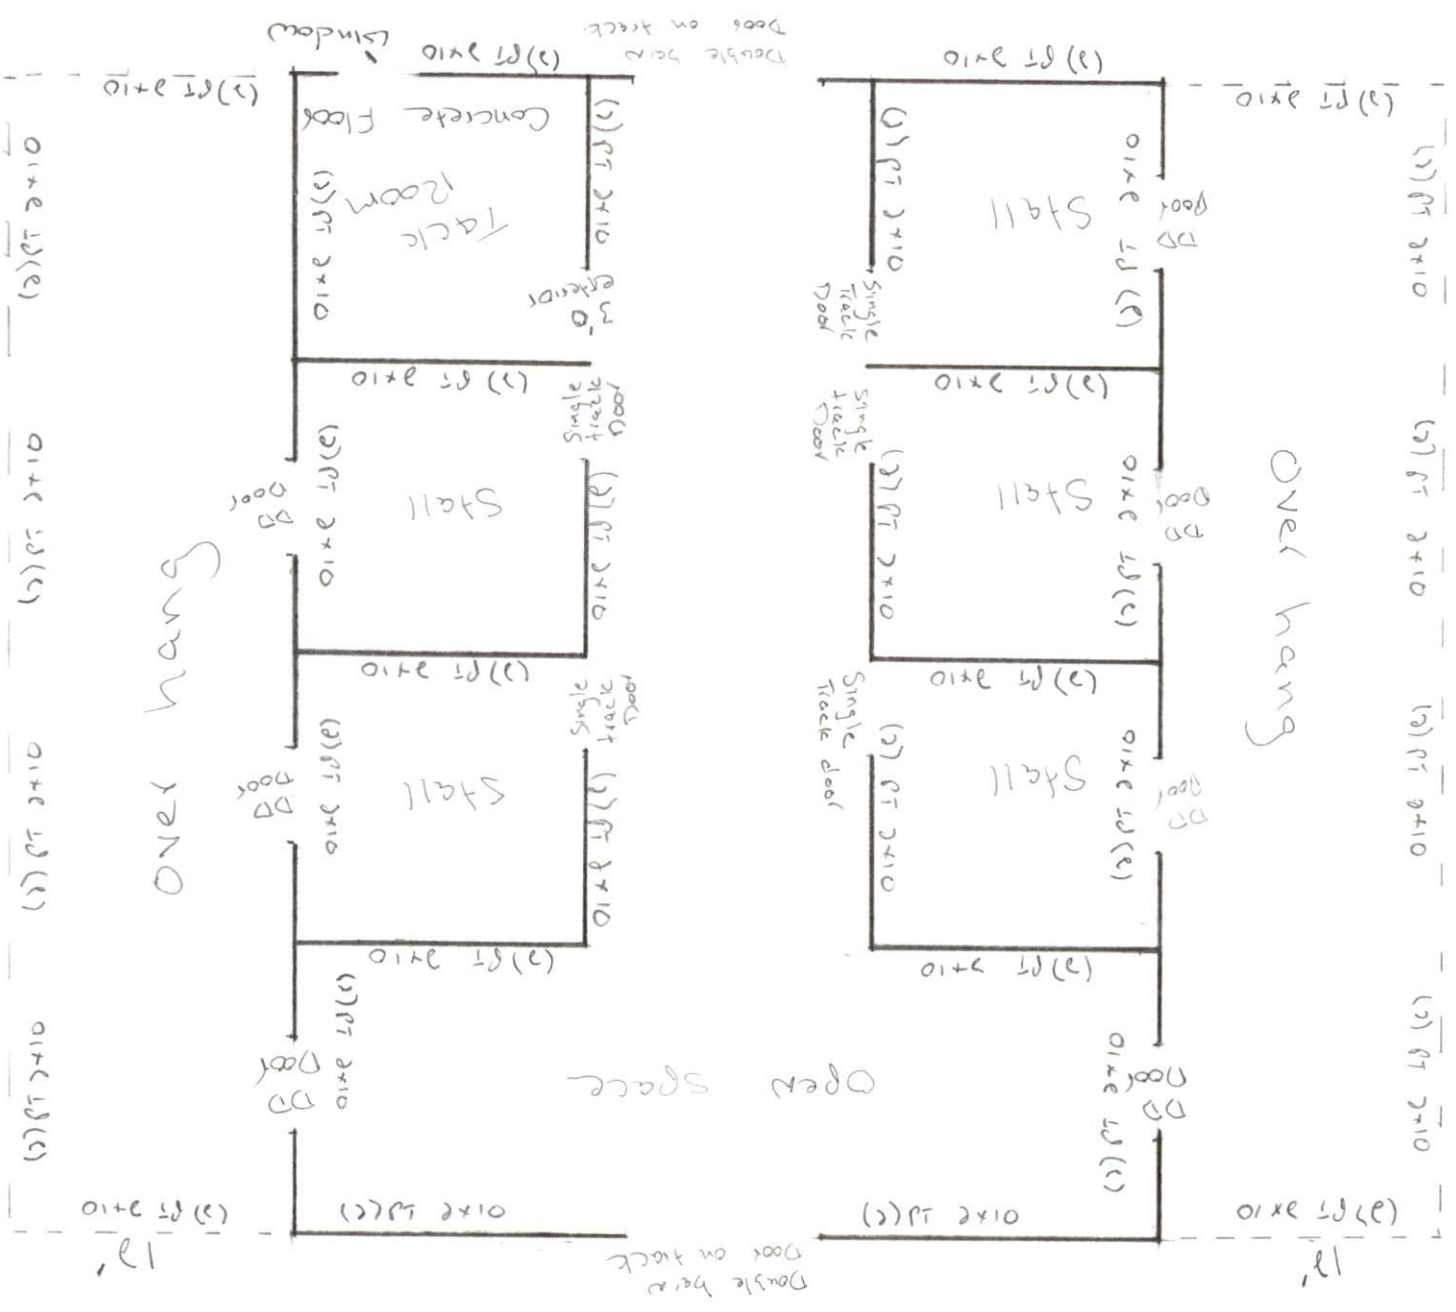

1755 Josey Williams Rd.  
Erlwin, NC 28339

Floor plan/Ceiling  
1/8" = 1'-0"

Stall doors

Front Grills

Divider Grills



Doors on open room

open Room closed off to barn

Tack room door

Interior finishes above kick boards

Flat Ceiling or vaulted

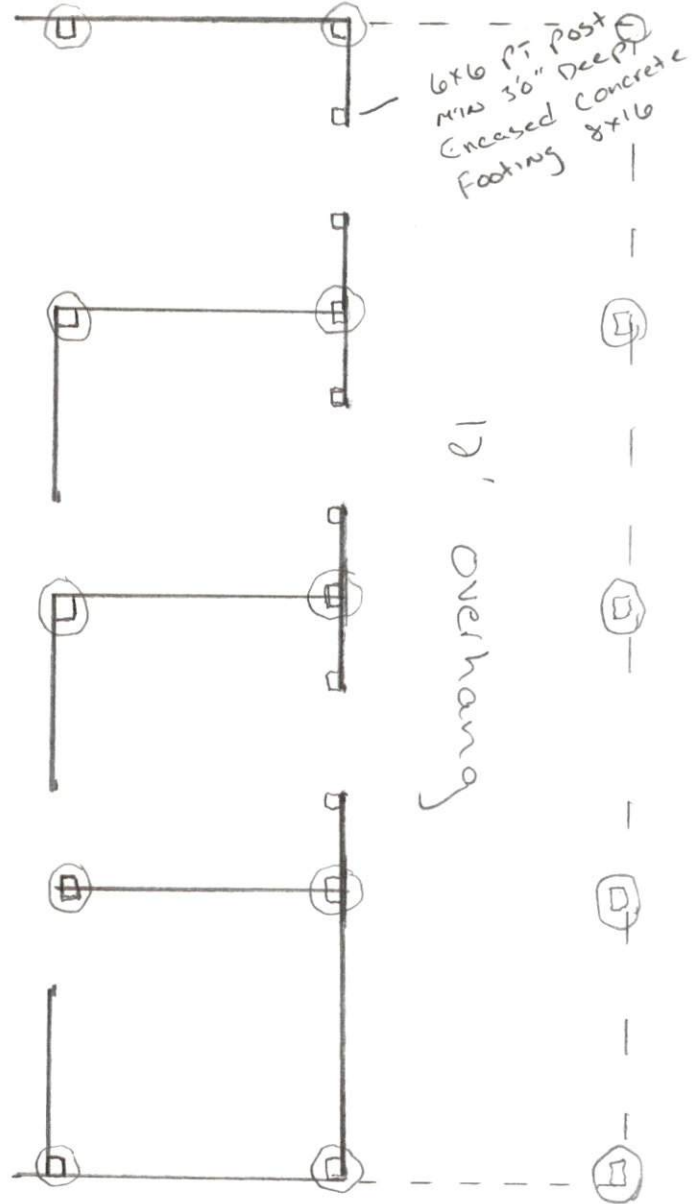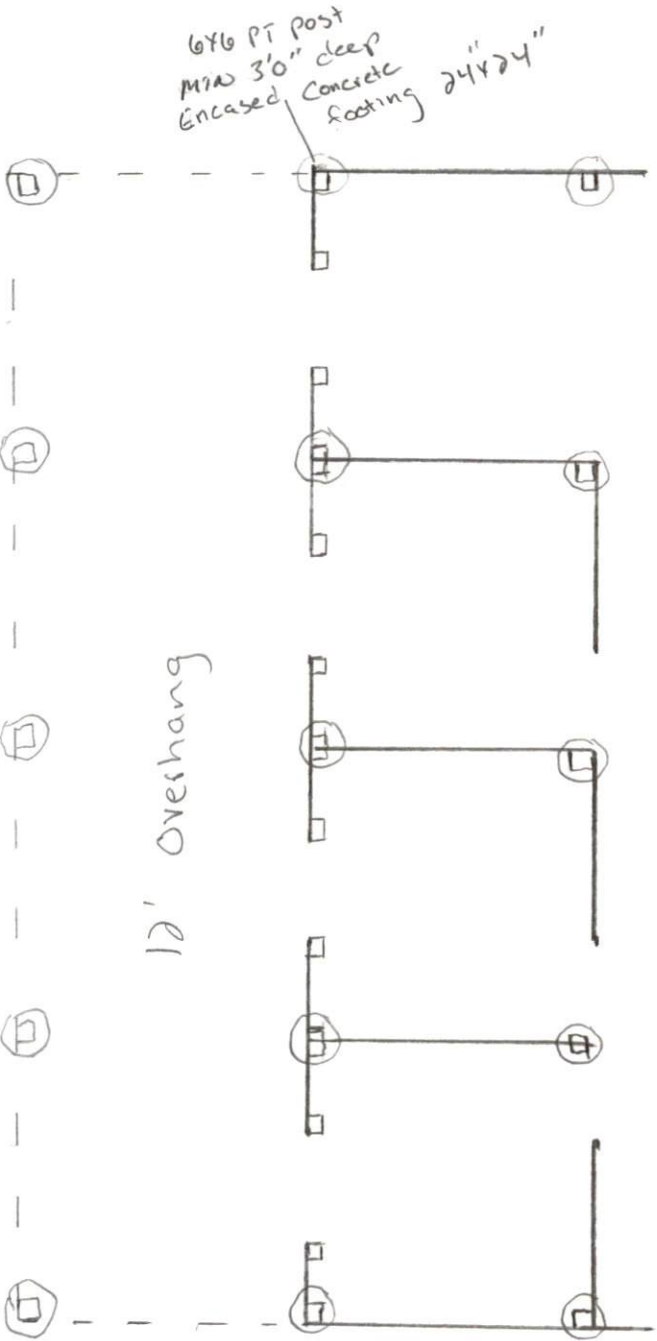

1755 Josey Williams Rd.  
Etwin, NC 28339.

Foundation plan  
1/8" = 1'0"

