


Joseph Rodush  
570-363-1268

OSB Sheathing  
2x6 Roof Rafters

2x8 w 2x6 on Top  
2x6 on Bottom  
Perimeter Beam  
2x6  
2x8  
2x6


24" Deep  
Typ (6)

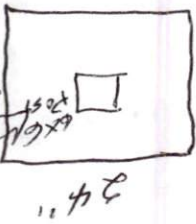

Metal Bracket  
Metal Post Bracket

Footer

Typ (6)  
6x6 Post

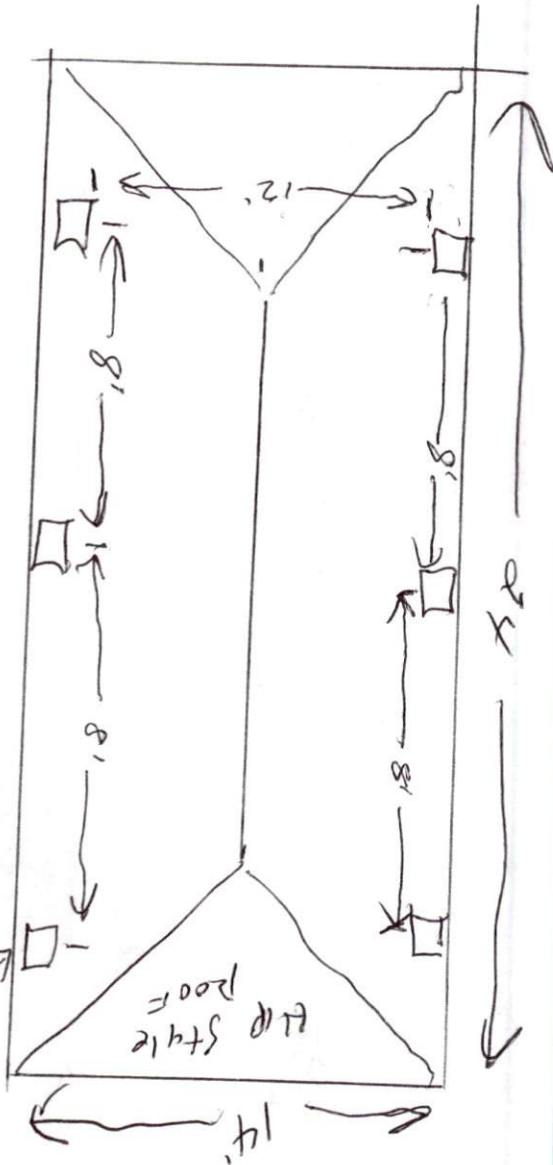

Mike Hendry  
92 Golf Dr  
Sanford NC 27332

7-11-2023