

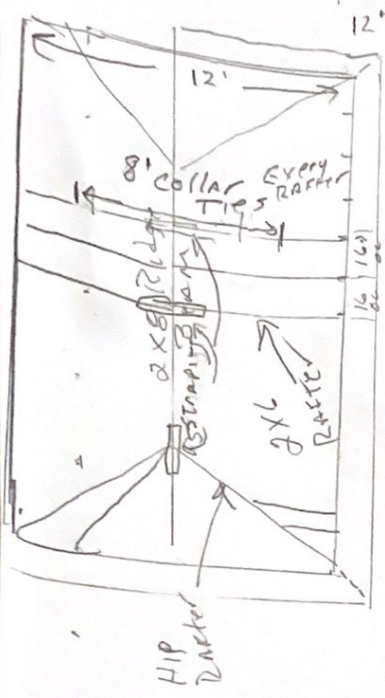


7-17-2023

Joe Bednash

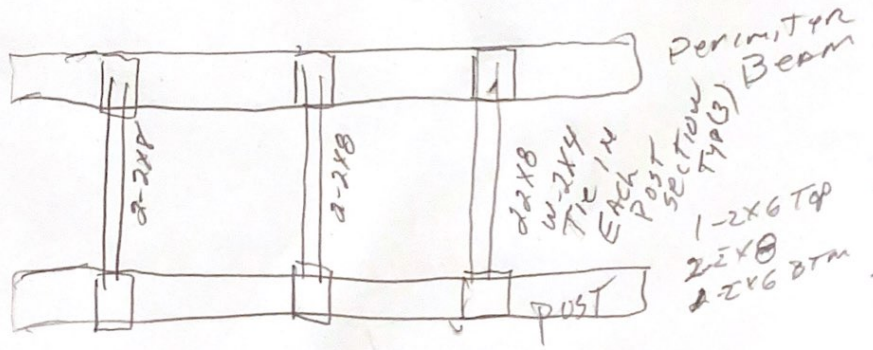

- HIP Style Roof
- 2x8 Ridge Beam
- 2x6 Hip Rafters
- 2x6 Common Rafter 16 oc
- 2x6 Jack Rafters 16 oc
- 4-Pitch on Roof
- 7/16" OSB Sheathing
- #15 Felt Paper
- Arch Shingles
- 8' Collar Ties, Every Common Rafter
- 12" Strapping every 32" oc Common Rafter
- 12" Strapping Common Rafter to Ridge Board
- SIMPSON STRONG-TIE Hurricane Tie (All) Rafters

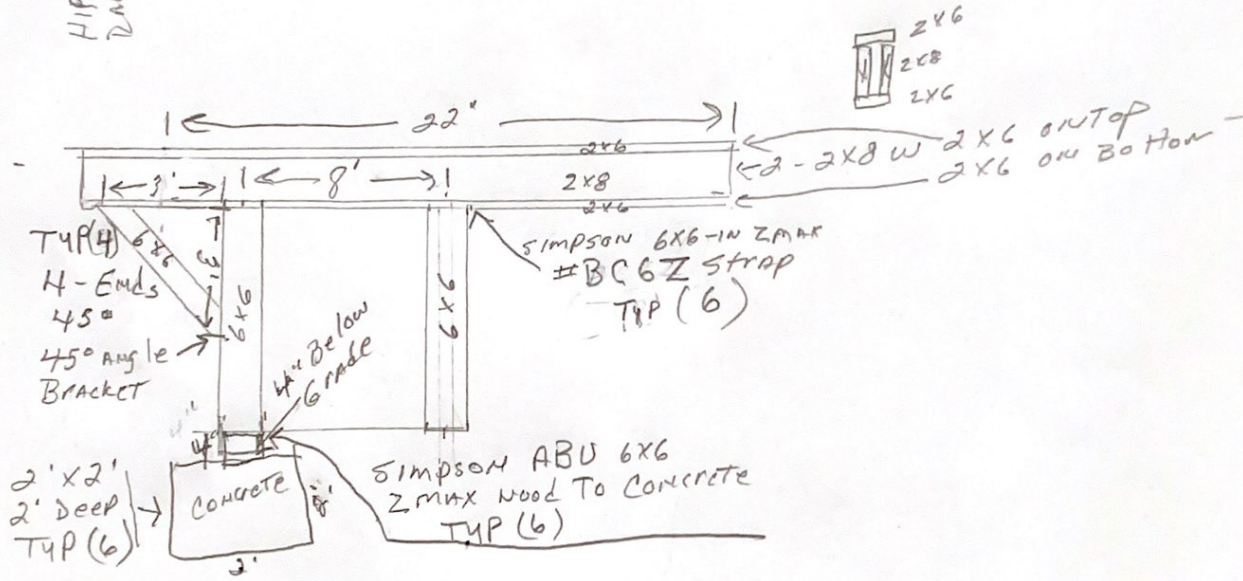

Joe Bednash
570-362-1268

JEANMAN DIRECT
910-814-6421