


Brick and Concrete
BASE

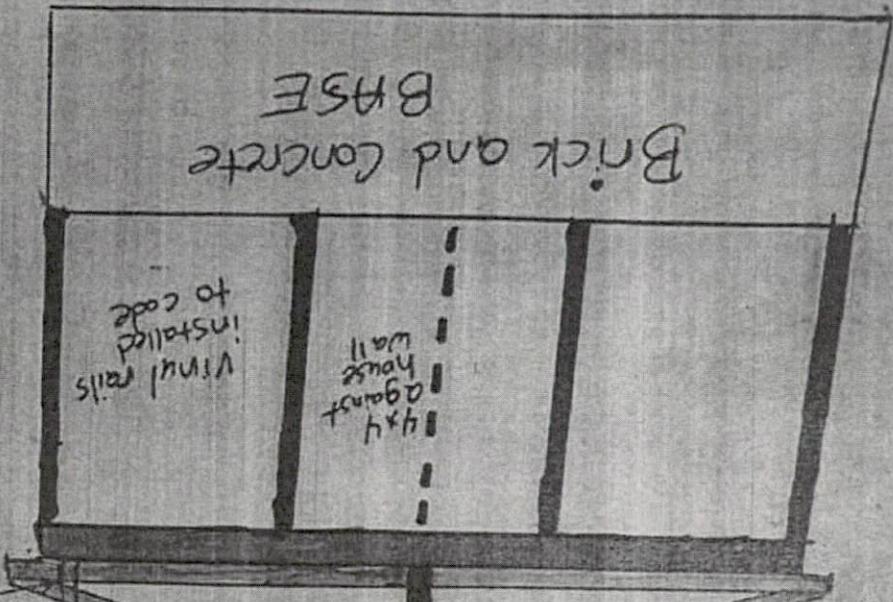

8' x 20' A-frame porch
Scale - 1/4" = 1' 0"
* Attached to Existing A-frame on manufactured home
* Porch will be FREE STANDING

2x6 blocking
4x4 wind bracing


OSB roof & struts

(red) 2x10 ridge beam
(yellow) 2x6 c.s. 16" o.c.
beam support

(orange) Double 2x10 center beam

(green) Double 2x12 support post

(black) X = 4x4 support post

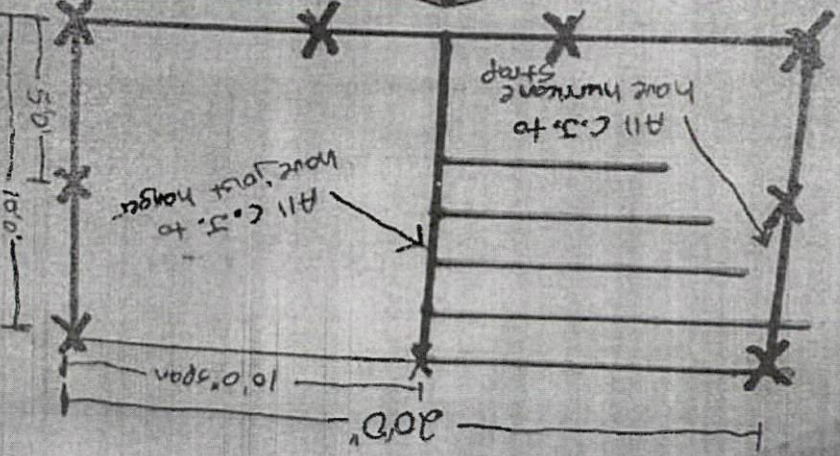

Mail - Parker, Al - Outlook

25
06/26/2024 10:41 AM