

PAGE 1 of 1

8' x 20' A-frame porch

Scale - 1/4" = 1' 0"

* Porch will be FREE STANDING Home

* Attached to EXISTING A-frame on manufactured

2x6 blocking
4x4 wind bracing

(red) 2x10 ridge beam



(yellow) 2x6 c.s. 16" o.c.

(orange) Double 2x10 beam support

(green) Double 2x12 center beam

(black) 4x4 support post

X = 4x4 support post

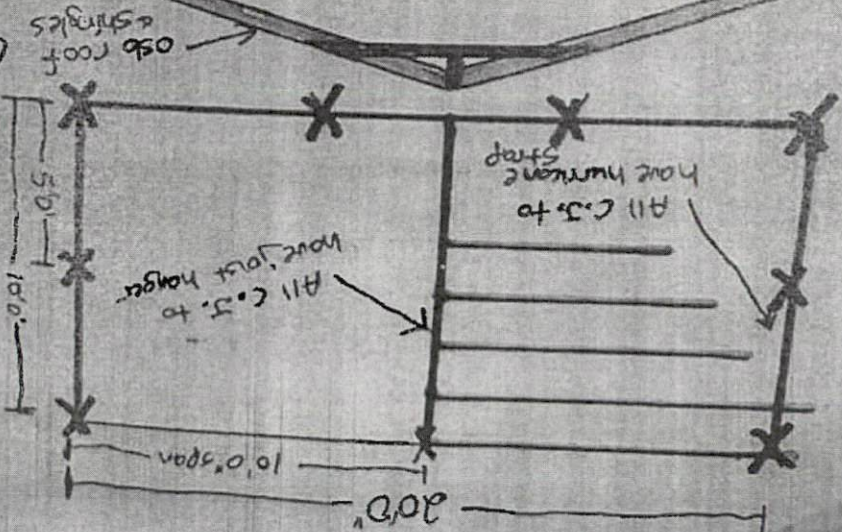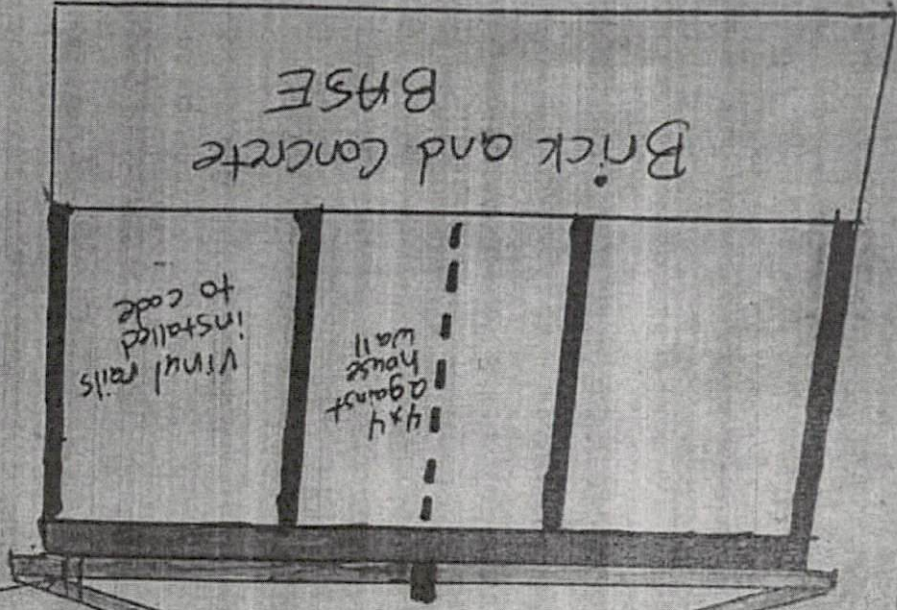

Mail - Parker, Al - Outlook

25 12/15/2011 10:45 AM