


shings

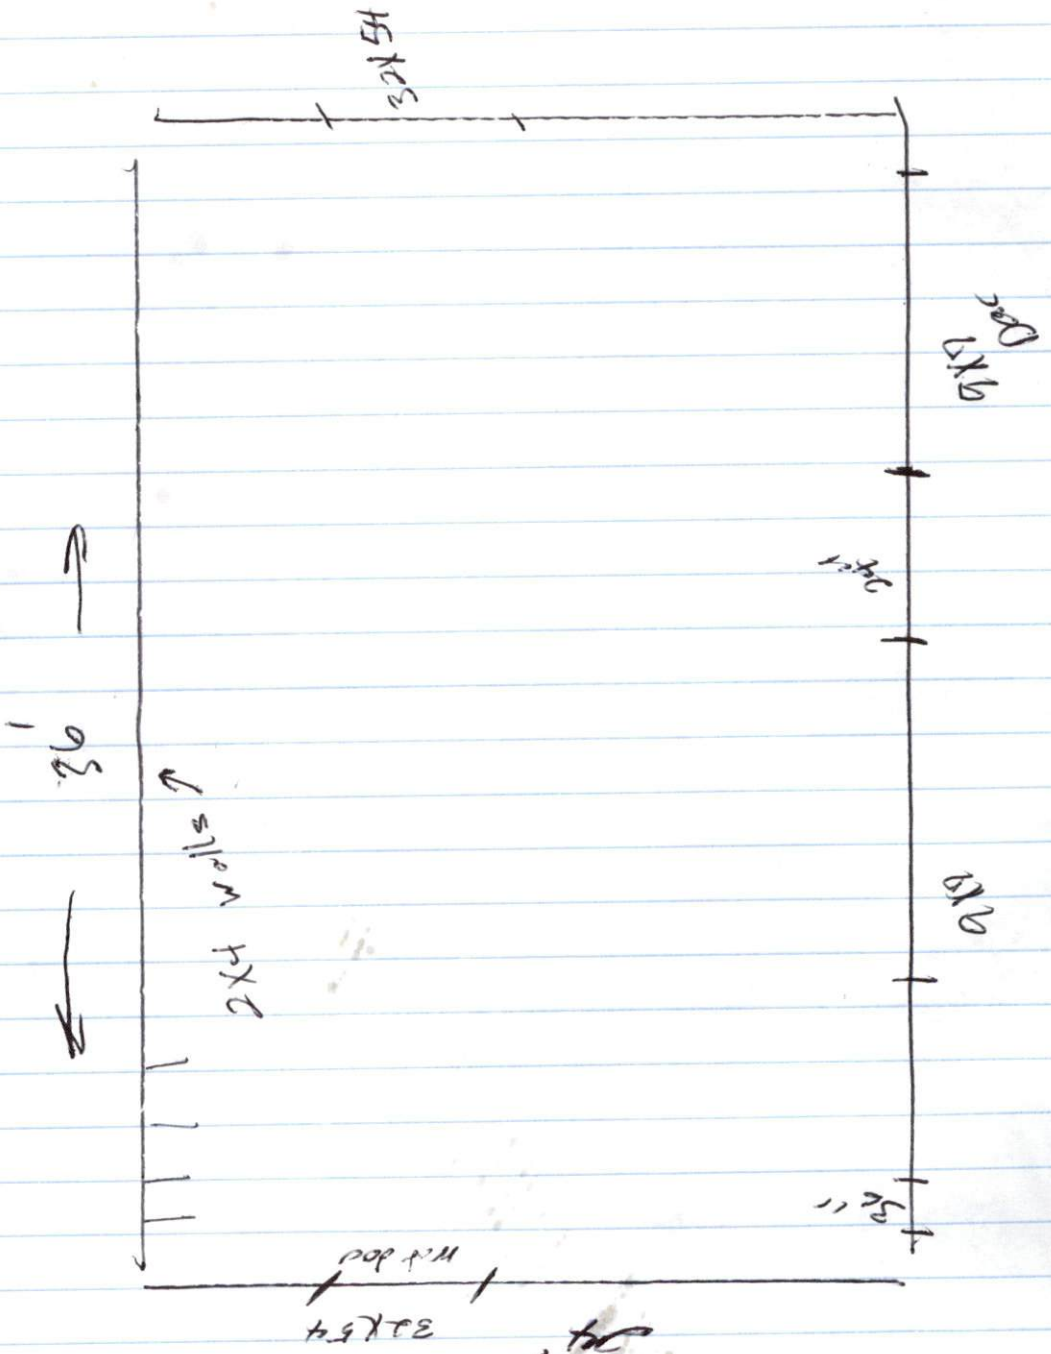

Walls OSB/2
 2x4 X 93 - 16 G C
 vinyl siding
 Brick Shingles