


255 Surefire Lane

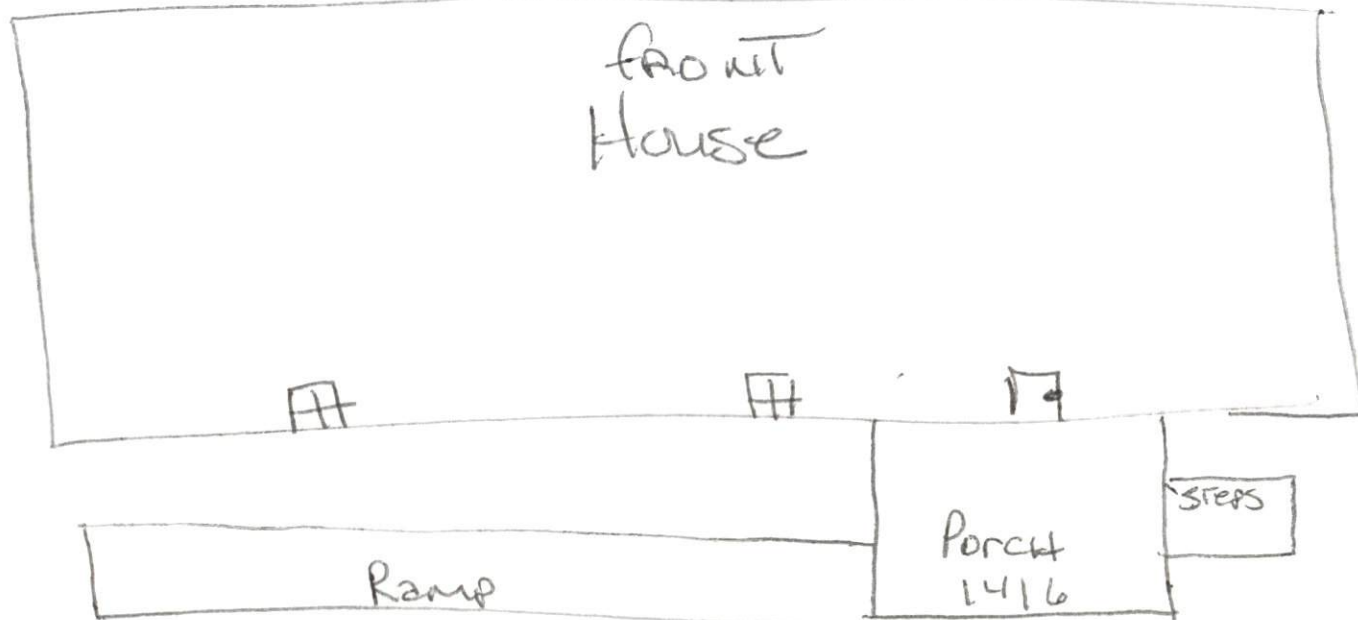

42" to:
door
threshold

Pendaflex

Double Stuff
File Folders
Carpetas para archivo

544 Series


Tops-Products.com/Pendaflex

MADE IN USA /
HECHO EN EE UU



Ticket #
20102107

Back Porch

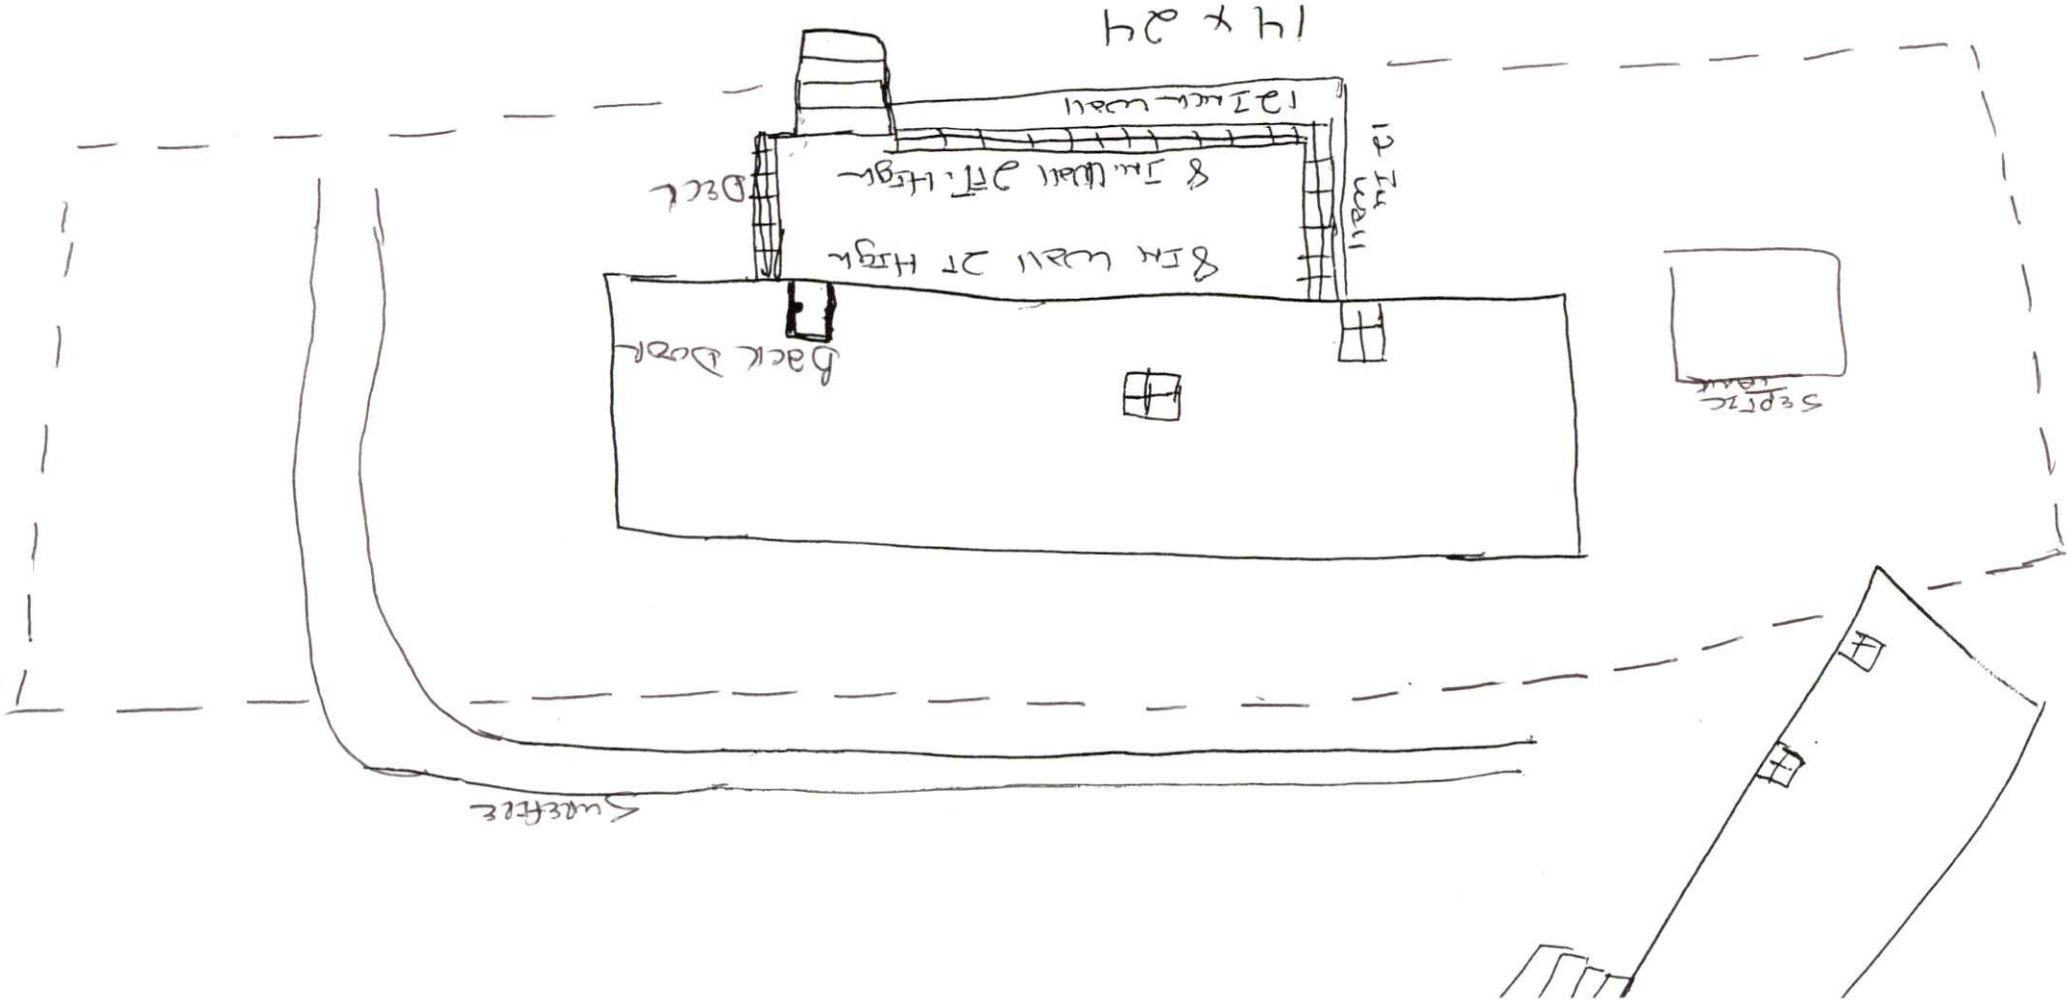

Harnett GIS

NOT FOR LEGAL USE



Harnett County GIS

GIS/E-911 Addressing
June 28, 2023

- | | | |
|-------------------------------|---------------------------|--------------------------|
| Surrounding County Boundaries | County Water Mains | 6 - 20 |
| City Limits | 2 - 5 | Coats Water Mains |
| County Boundary | 6 - 36 | 2 - 5 |
| Address Numbers | Angier Water Mains | 6 - 12 |
| | 2 - 5 | |

