



Road titan Roberts Rd

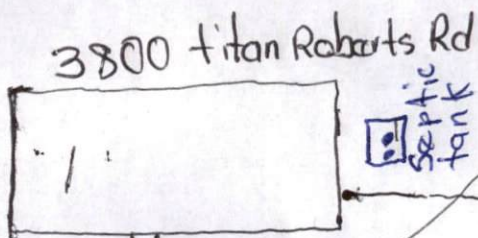

54'

38'  
1" slot 4"  
40'

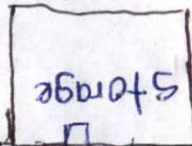

24'  
Footings 12" x 12"

20'

Neighbor

Lake