



NOT TO SCALE
VICINITY MAP

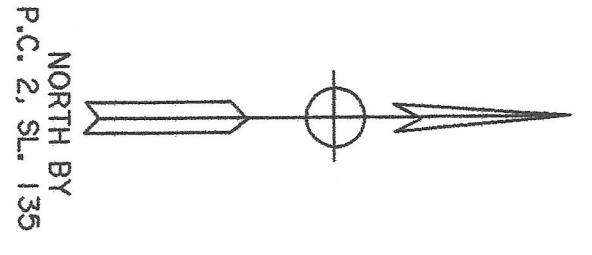

RIVIERA LANE 50' R/W
(PRIVATE PAVED ROAD)

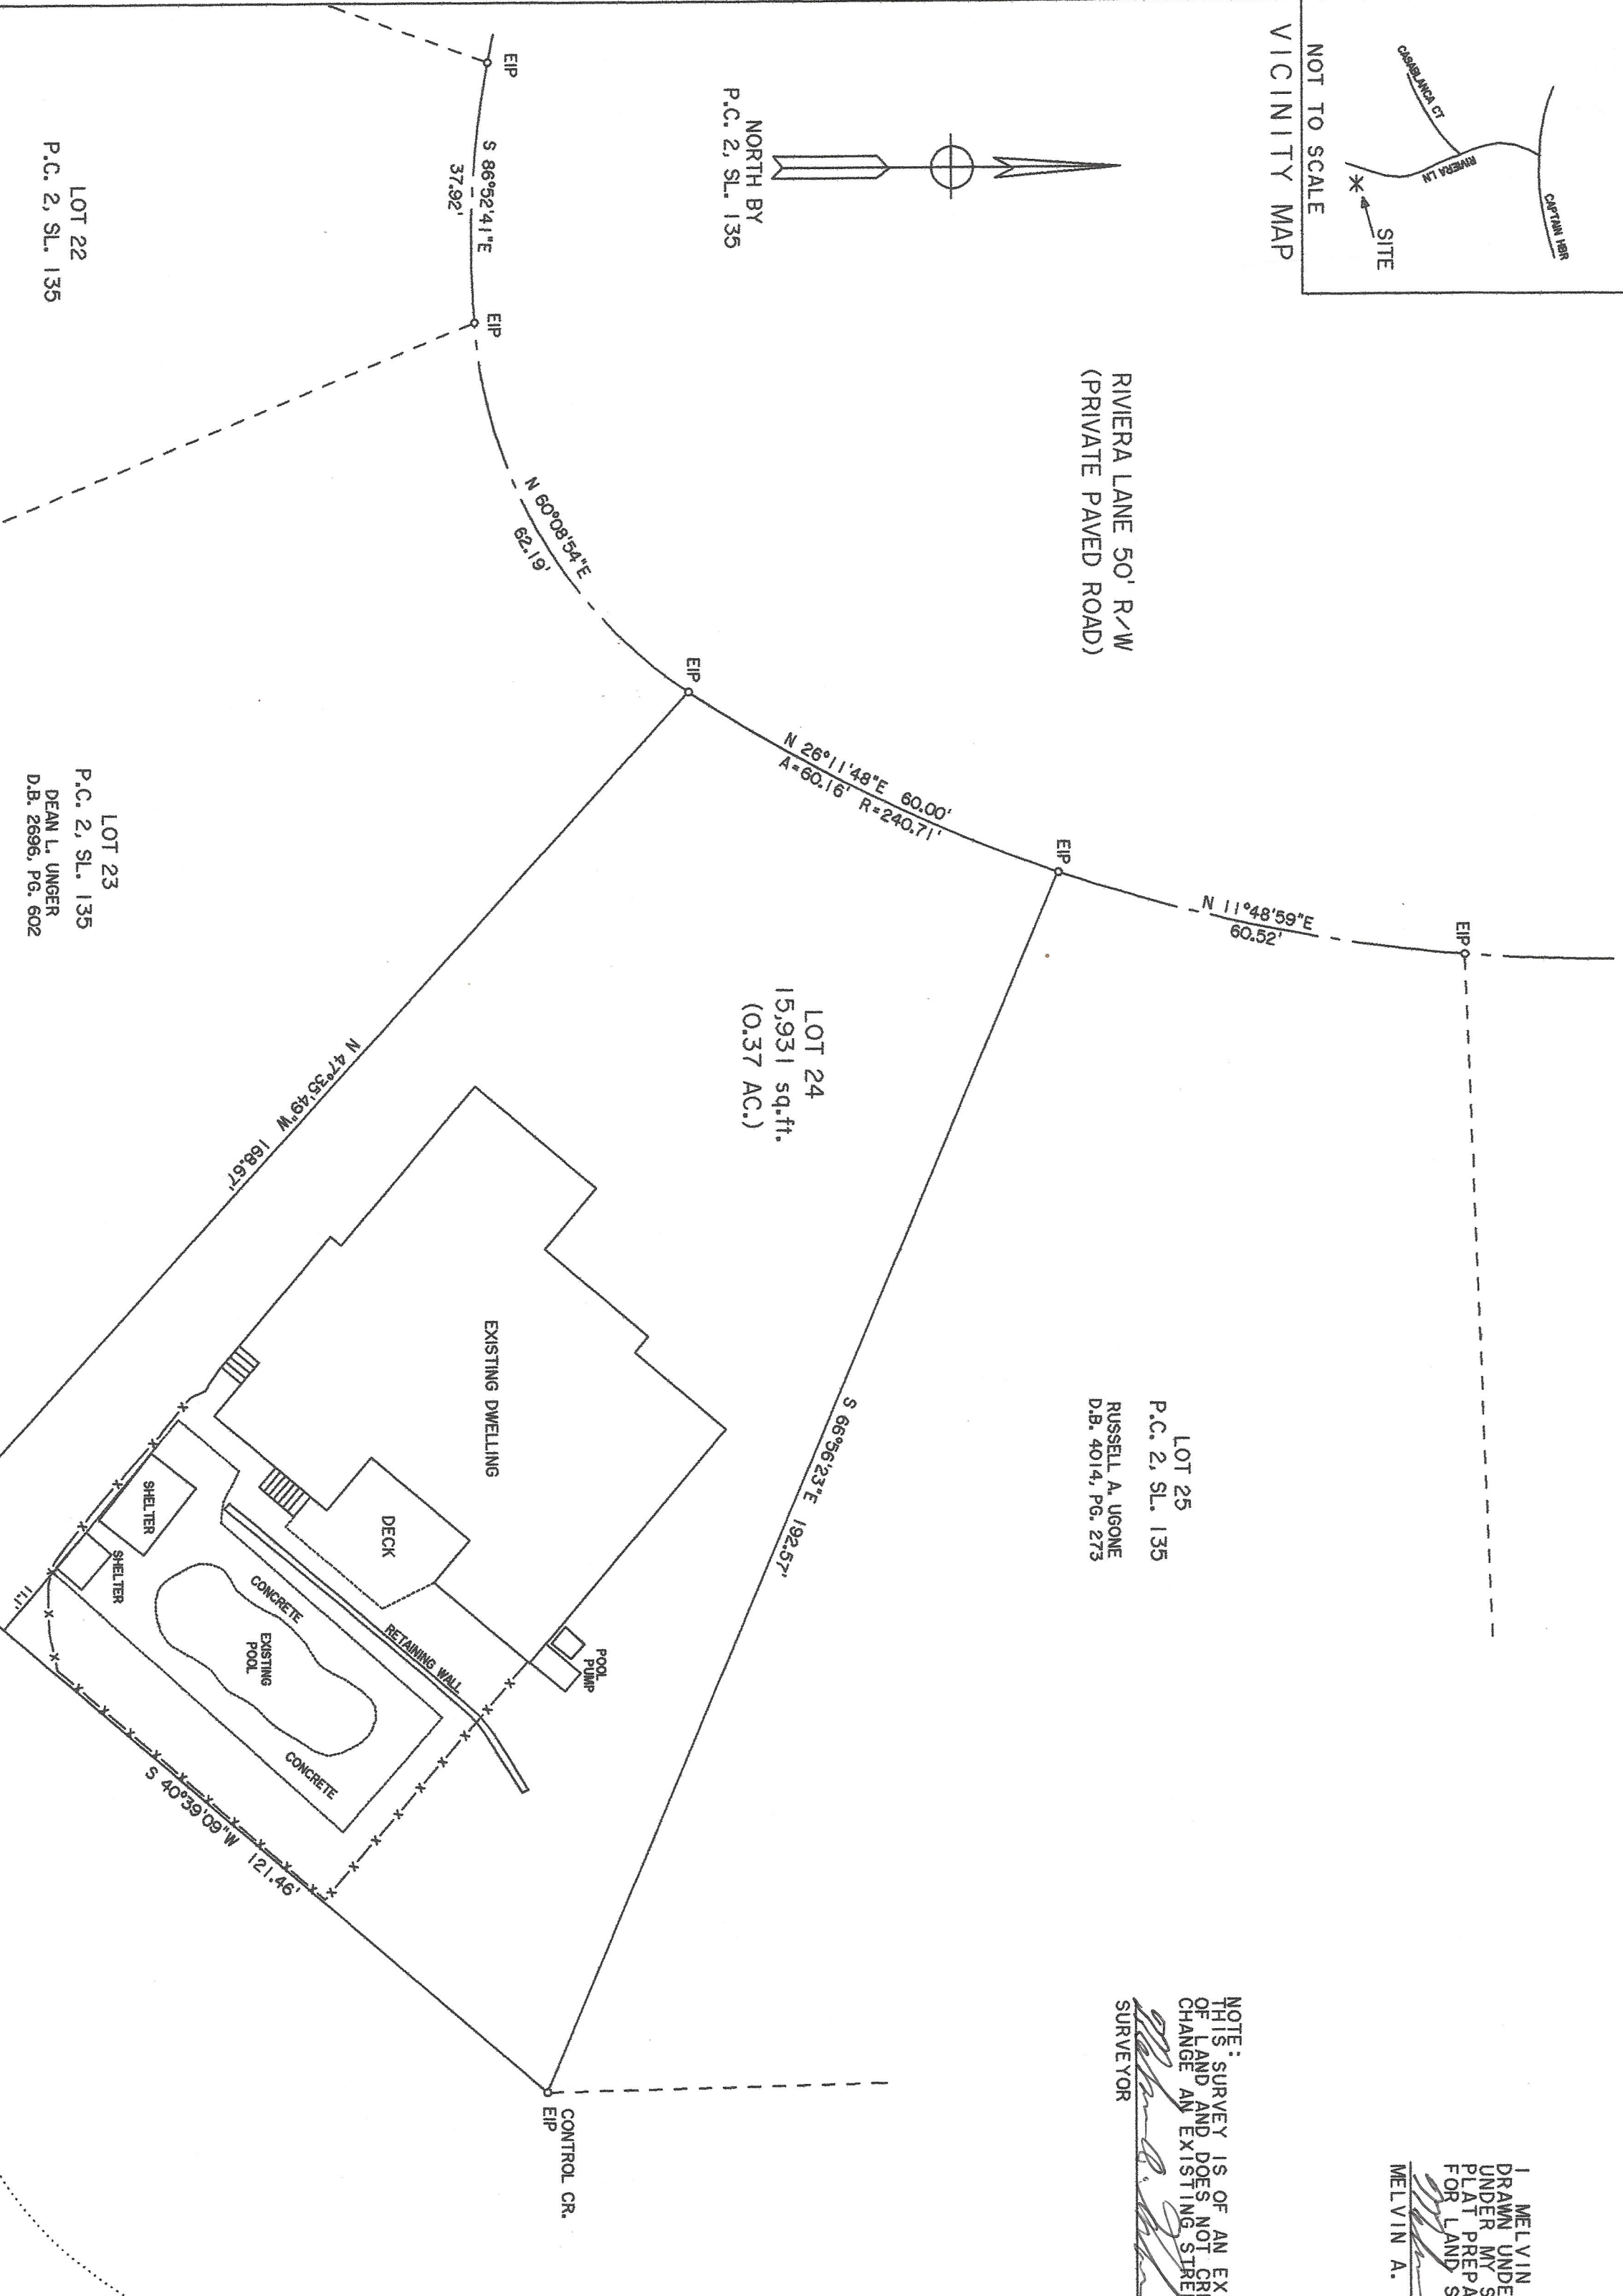

LOT 25
P.C. 2, SL. 135
RUSSELL A. USONE
D.B. 4014, PG. 273

LOT 23
P.C. 2, SL. 135
DEAN L. UNGER
D.B. 2896, PG. 602

LOT 22
P.C. 2, SL. 135

NOTE: SURVEY IS OF AN EXISTING PARCEL OR PARCELS OF LAND AND DOES NOT CREATE A NEW STREET OR CHANGE AN EXISTING STREET.
SURVEYOR




I, MELVIN A. GRAHAM, P.L.S. CERTIFY THAT THIS PLAT WAS DRAWN UNDER MY SUPERVISION (FROM AN ACTUAL SURVEY) AND I AM A LICENSED PROFESSIONAL LAND SURVEYOR IN ACCORDANCE WITH THE STANDARDS OF PRACTICE FOR LAND SURVEYING IN NORTH CAROLINA.
MELVIN A. GRAHAM, P.L.S. L-3471 DATE 11/06/2024

NOTE: THIS PROPERTY IS SUBJECT TO ANY AND ALL EASEMENTS, RIGHT OF WAYS, AND AGREEMENTS OF RECORD PRIOR TO THIS PLAT.

NOTES:
PROPERTY CONSIST OF ALL OF THE WILLIAM J. ROBERTSON and LORIE H. ROBERTSON PROPERTY AS RECORDED IN D.B. 1344, PG. 772 HARNETT COUNTY REGISTER.
ALL AREAS BY COORDINATE METHOD
PID # 03958511 0024
PIN # 9695-17-1422.000
PROPERTY ZONED RA-20R

- LEGEND:
 IIP-EXISTING IRON PIPE OR IRON ROD
 NIP-NEW IRON PIPE OR IRON ROD
 NRRS-NEW RAILROAD SPIKE
 ERRS-EXISTING RAILROAD SPIKE
 NPK-NEW P.K. NAIL
 EPK-EXISTING P.K. NAIL
 ECM-EXISTING CONCRETE MONUMENT
 PP-POWER POLE
 LP-LIGHT POLE
 R-W-RIGHT OF WAY
 C-CALCULATED POINT
 E-ELECTRICITY
 M-GROUND ELEVATION
 X-X-GROUND FENCE

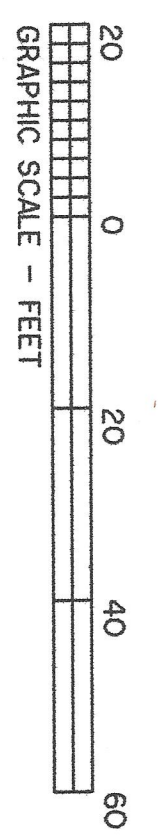

NOTE: THIS MAP IS NOT INTENDED FOR RECORDED IN ACCORDANCE WITH G.S. 47-30 AS AMENDED.

TOWNSHIP	COUNTY	STATE
BARBECUE	HARNETT	NC
SURVEY FOR		
WILLIAM J. ROBERTSON LORIE H. ROBERTSON P.O. BOX 344 NEW HILL, NC 27562		
PHYSICAL ADDRESS: 111 RIVIERA LANE SAMFORD, NC 27332		
DATE:	07/24/2023	
SCALE:	1" = 20'	
PROJECT:	10623	
MELVIN A. GRAHAM, P.L.S. 3679 NICHOLSON ROAD CAMERON, NC 28526 PHONE (919) 499-6174		
REVISION: 11/06/2024 ADD EXISTING POOL AREA		