

Address - 462 Silver maple Dr. Fuquay NC

Owner - Gladele Lawoyin



updated - 8/9/23
- Front view -

* Info *

- Shingles - Match house
- Siding - Match house
- Porch - 12' x 16'
- Concrete pad - 12' x 16' with curved edge

Ceiling & Roof Rafter's Attached to House w/ 2x8 Header to House w/ 2x2 header for support.


- Side view -

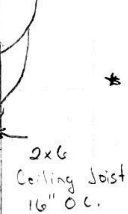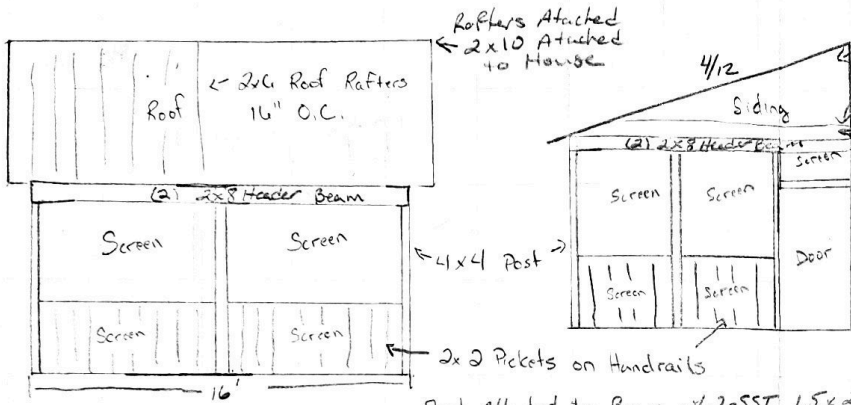

* Company - J and D contractor service

- Contact - Dustin Johnson 919-427-0959
Lee Johnson 919-427-0218

- Concrete - Add 2' To pad (Footer Add 12' x 16' pad 4" Thick with curved edge

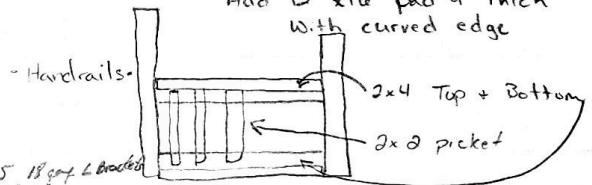

Post Attached to Beam w/ 2-SS 1.5 x 2.75 18 gpt L bracket
 Post Attached to Concrete w/ - SS 4x4 zmax Base

- Side view -

